




rear elevation

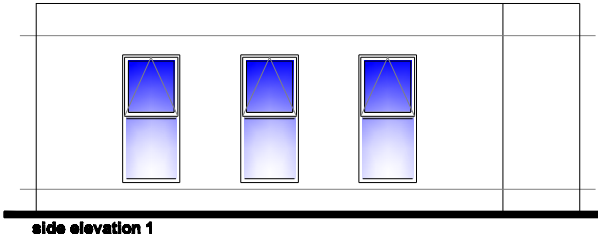


side elevation 1

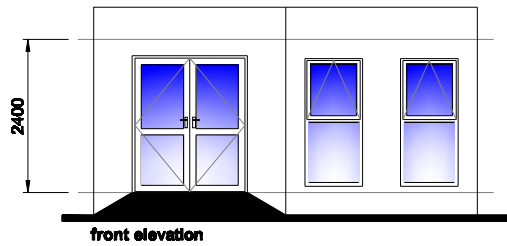

front elevation

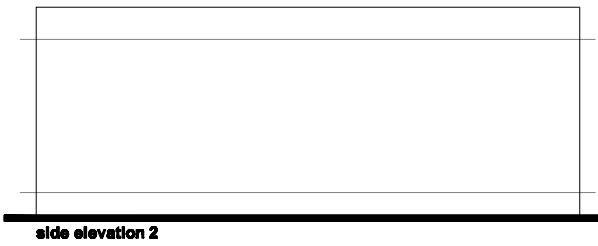

side elevation 2

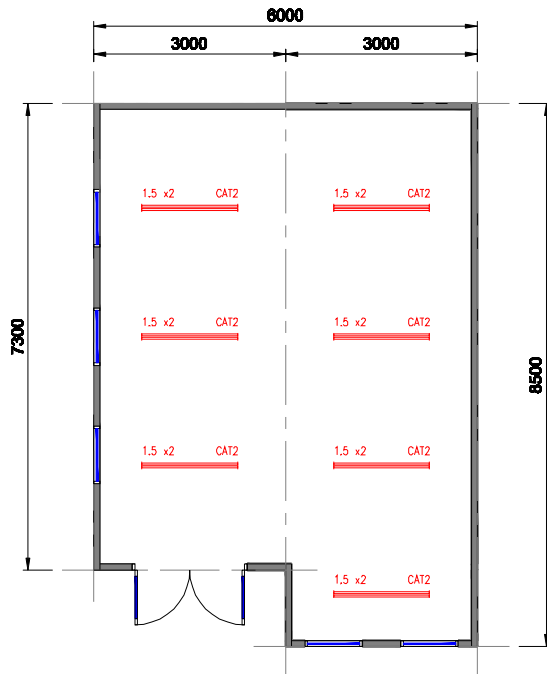

notes

Approx. floor area of proposed: 44.6m²

ALL DIMENSIONS ARE IDEAL AND MUST BE CHECKED ON SITE PRIOR TO ANY WORK COMMENCING

rev	date	drawn



client	
project	
drawing	
drawn by JW	date 03/01/12
checked by MW	sheet A3
drawing number	scale 1 : 75
rev	stock ref.

This drawing is to be read in conjunction with all related drawings. Do not scale from this drawing. All dimensions must be checked and verified on site before commencing any work or producing shop drawings. The originator should be notified immediately if any discrepancy. This drawing is copyright and remains the property of Portable Building Sales Ltd.