




Elevation A

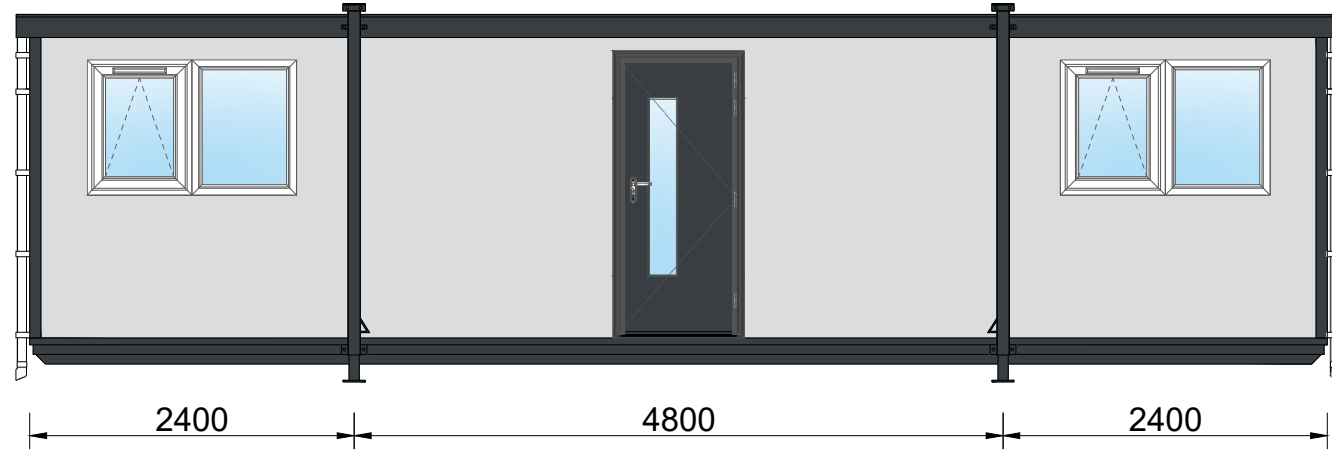



Elevation B

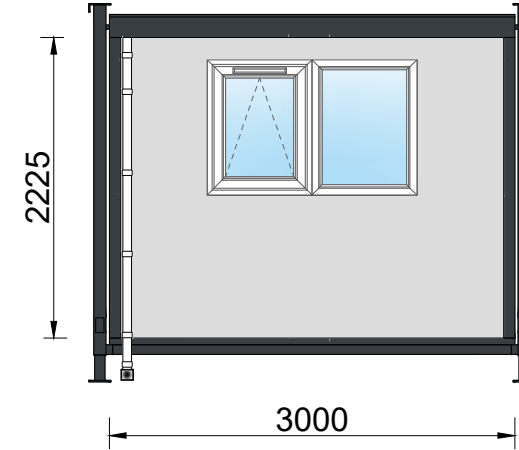

Elevation C

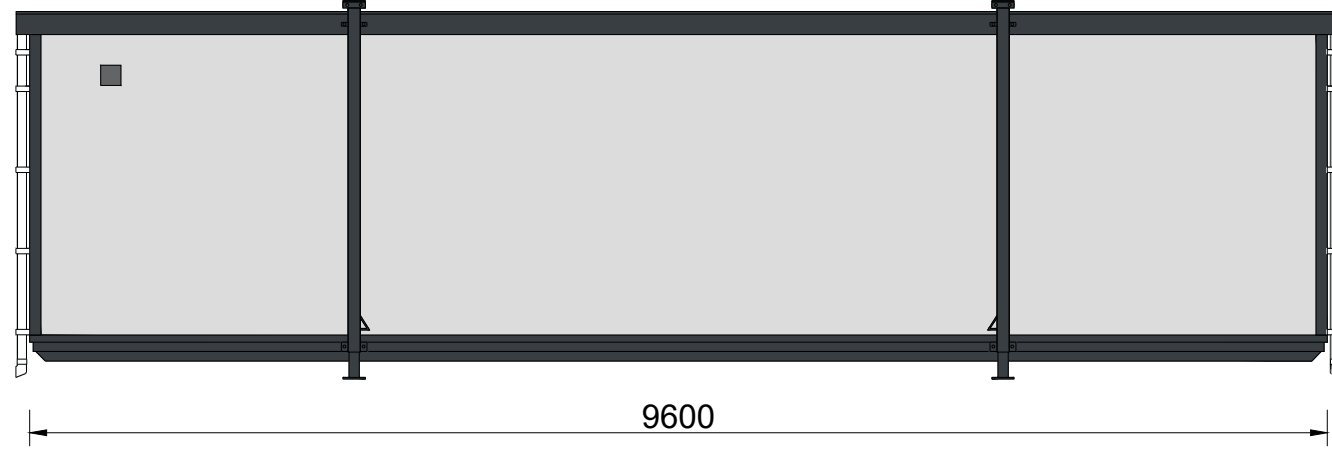

Elevation D

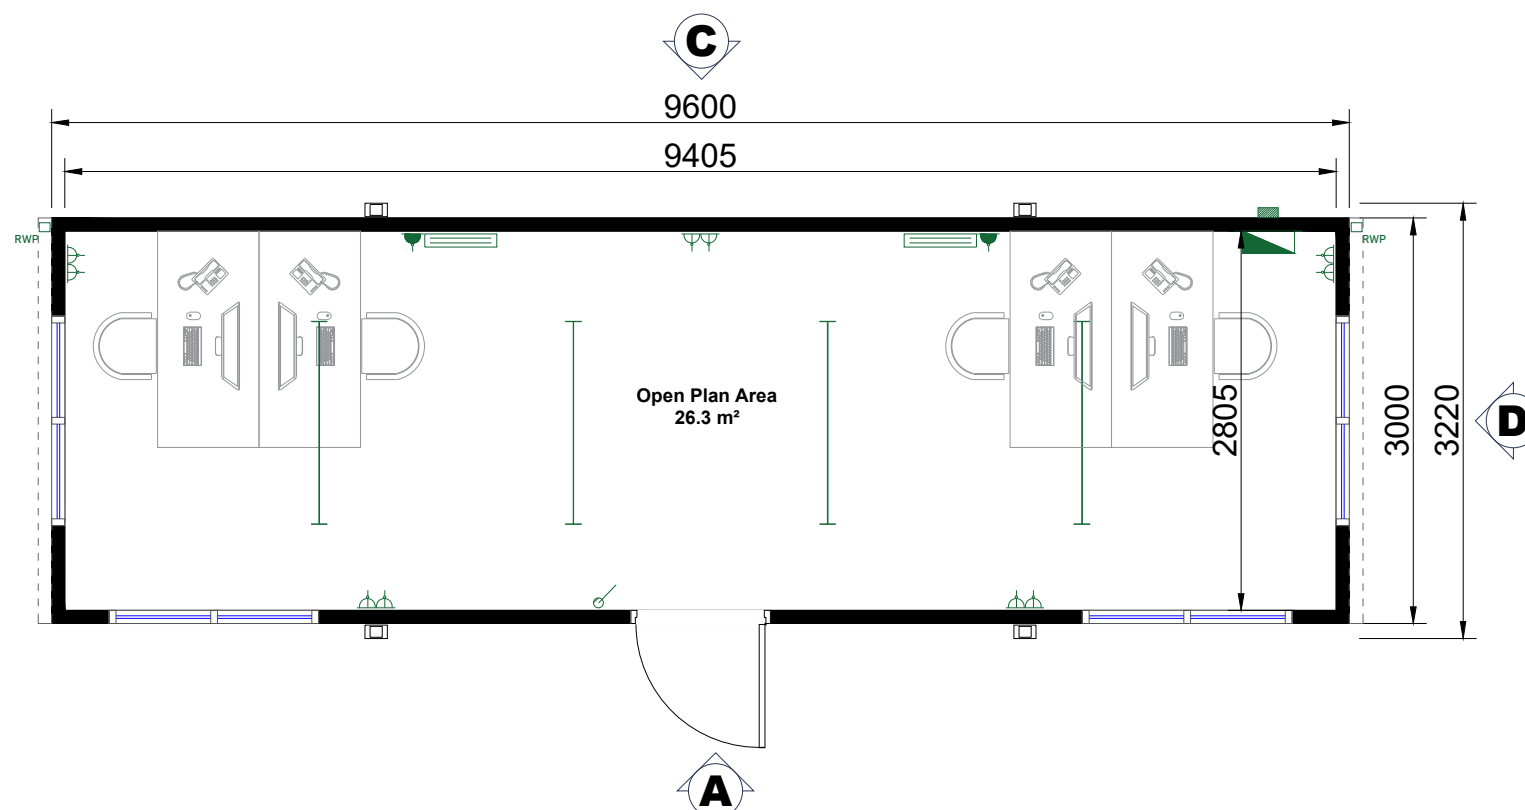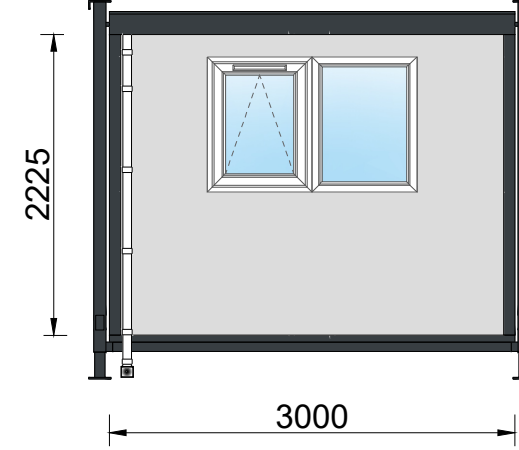

32' x 10' (9.6m x 3.0m) Portable Cabin

Drawing Legend

- Electrical**
  - Distribution Board
  - Electrical Inlet
  - Double Socket (450mm AFFL)
  - Lightswitch (1200 AFFL)
- Heating**
  - Panel Heater
- Lighting**
  - L.E.D Batten Light
- Water**
  - Rain Water Pipe

Drawing for Illustration Purposes

Rev	Description	Date	By

Building Specification

- Main Body: Goosewing Grey, BS10A05
- Finish: Plastic Coated Steel
- Fascia: Anthracite, RAL7016
- Corners: Anthracite, RAL7016
- Jacklegs: Anthracite, RAL7016
- Door: Steel Door with Vision Panel, Anthracite RAL7016
- Windows: uPVC, White
- Flooring: Polyflor XL PU - Flint, 3720

**PBS.**  
Portable Building Sales

Part of Wernick Refurbished Buildings Ltd. **Wernick**  
REFURBISHED BUILDINGS

CLIENT			
TBC			
PROJECT			
32' x 10' (9.6m x 3.0m) Portable Cabin			
DRAWING			
Floor Plan and Elevations			
DRAWN	CHECKED	DATE	SCALE
SM		06.11.24	NTS
DRAWING No.			REVISION
STOCK 32'x10'-PC-FP&E-STEEL			-
CONTRACT No.			
DRAWINGS ARE WERNICK'S COPYRIGHT AND MAY NOT BE REPRODUCED. DRAWING NOT TO SCALE UNLESS SPECIFIED. DIMENSIONS AND LAYOUT SUBJECT TO CHANGE.			
			<b>Wernick</b> GROUP