


# WRB51505

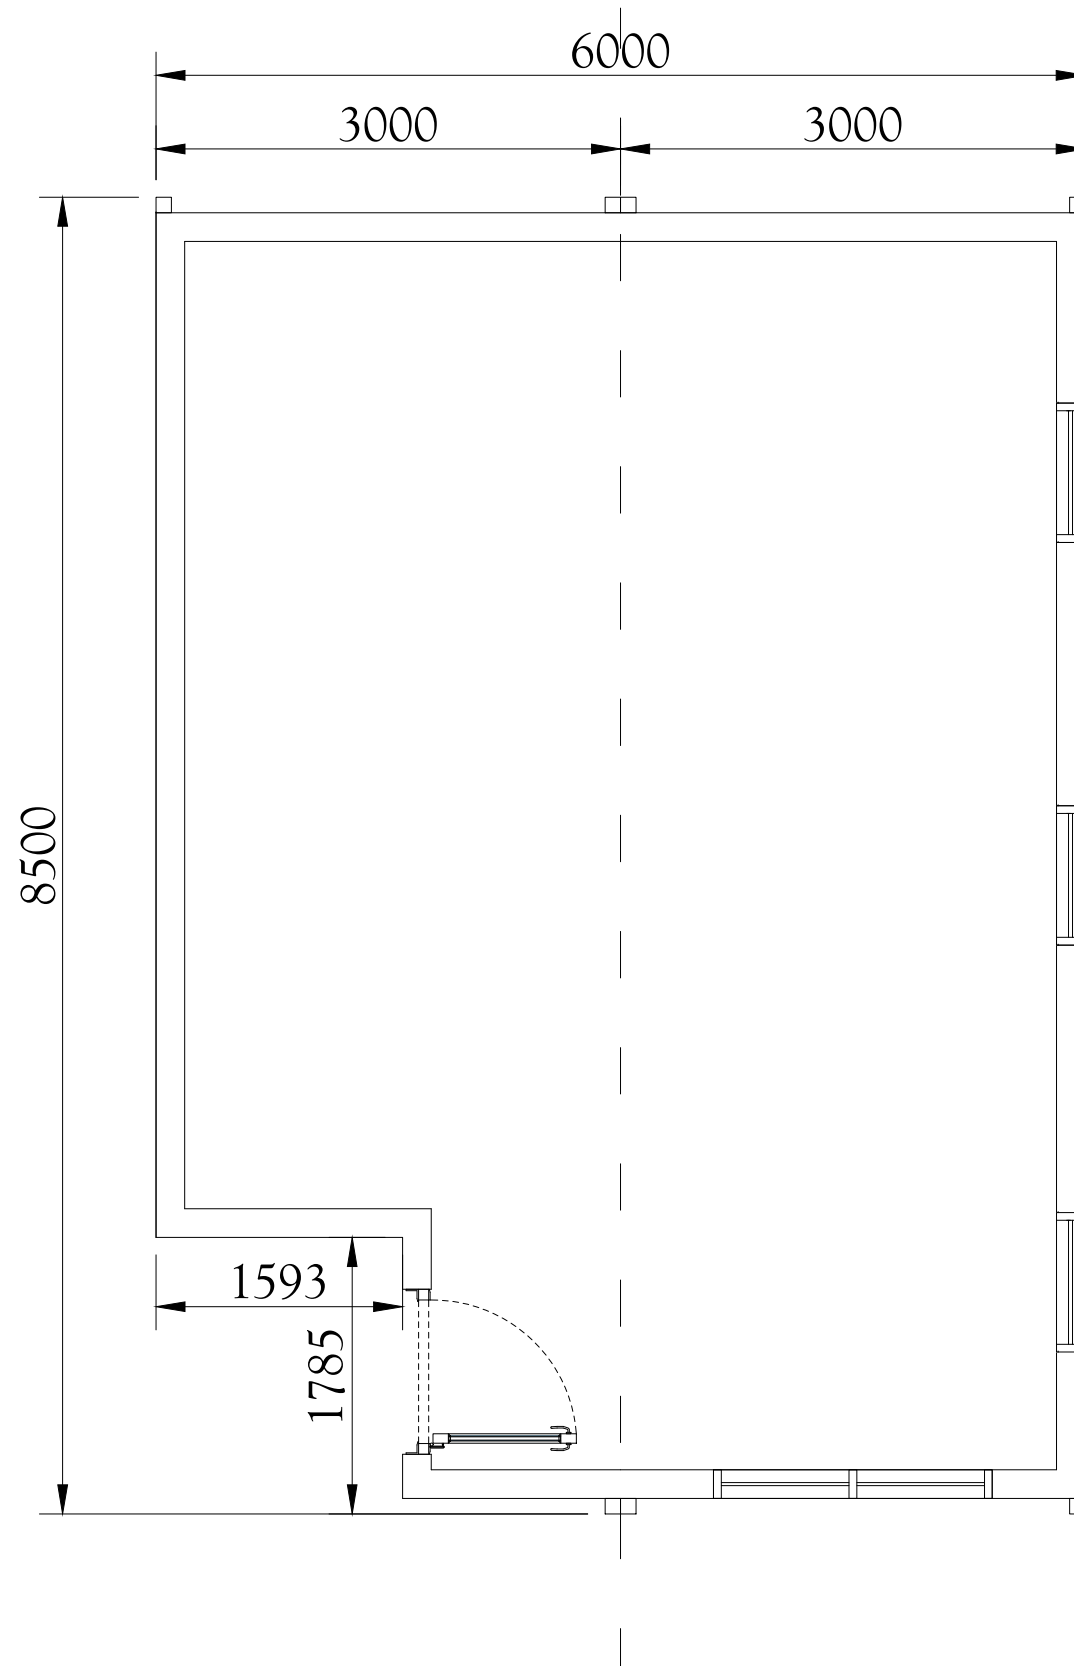

DRAWINGS ARE WERNICK'S COPYRIGHT AND MAY NOT BE REPRODUCED.  
DRAWING NOT TO SCALE UNLESS SPECIFIED.  
DIMENSIONS AND LAYOUT SUBJECT TO CHANGE.

| REV. | DESCRIPTION | DATE | CHKD |
|------|-------------|------|------|
|      |             |      |      |

NOTES

**Wernick**  
REFURBISHED BUILDINGS

STATION LANE  
SHIPTON-BY-BENINGBROUGH  
YORK  
YO30 1BS

01904 471481

REFURBISHED@WERNICK.CO.UK  
WWW.WERNICK.CO.UK

CLIENT  
WERNICK REFURBISHED

PROJECT  
STOCK BUILDINGS

DRAWING  
FLOOR PLAN

| DRAWN | CHECKED | DATE       | SCALE |
|-------|---------|------------|-------|
| RJH   |         | 21.08.2023 | NTS   |

| DRAWING No. | REVISION |
|-------------|----------|
| WRB51505    |          |

| CONTRACT No. | Wernick GROUP |
|--------------|---------------|
|              |               |