


WRB51508

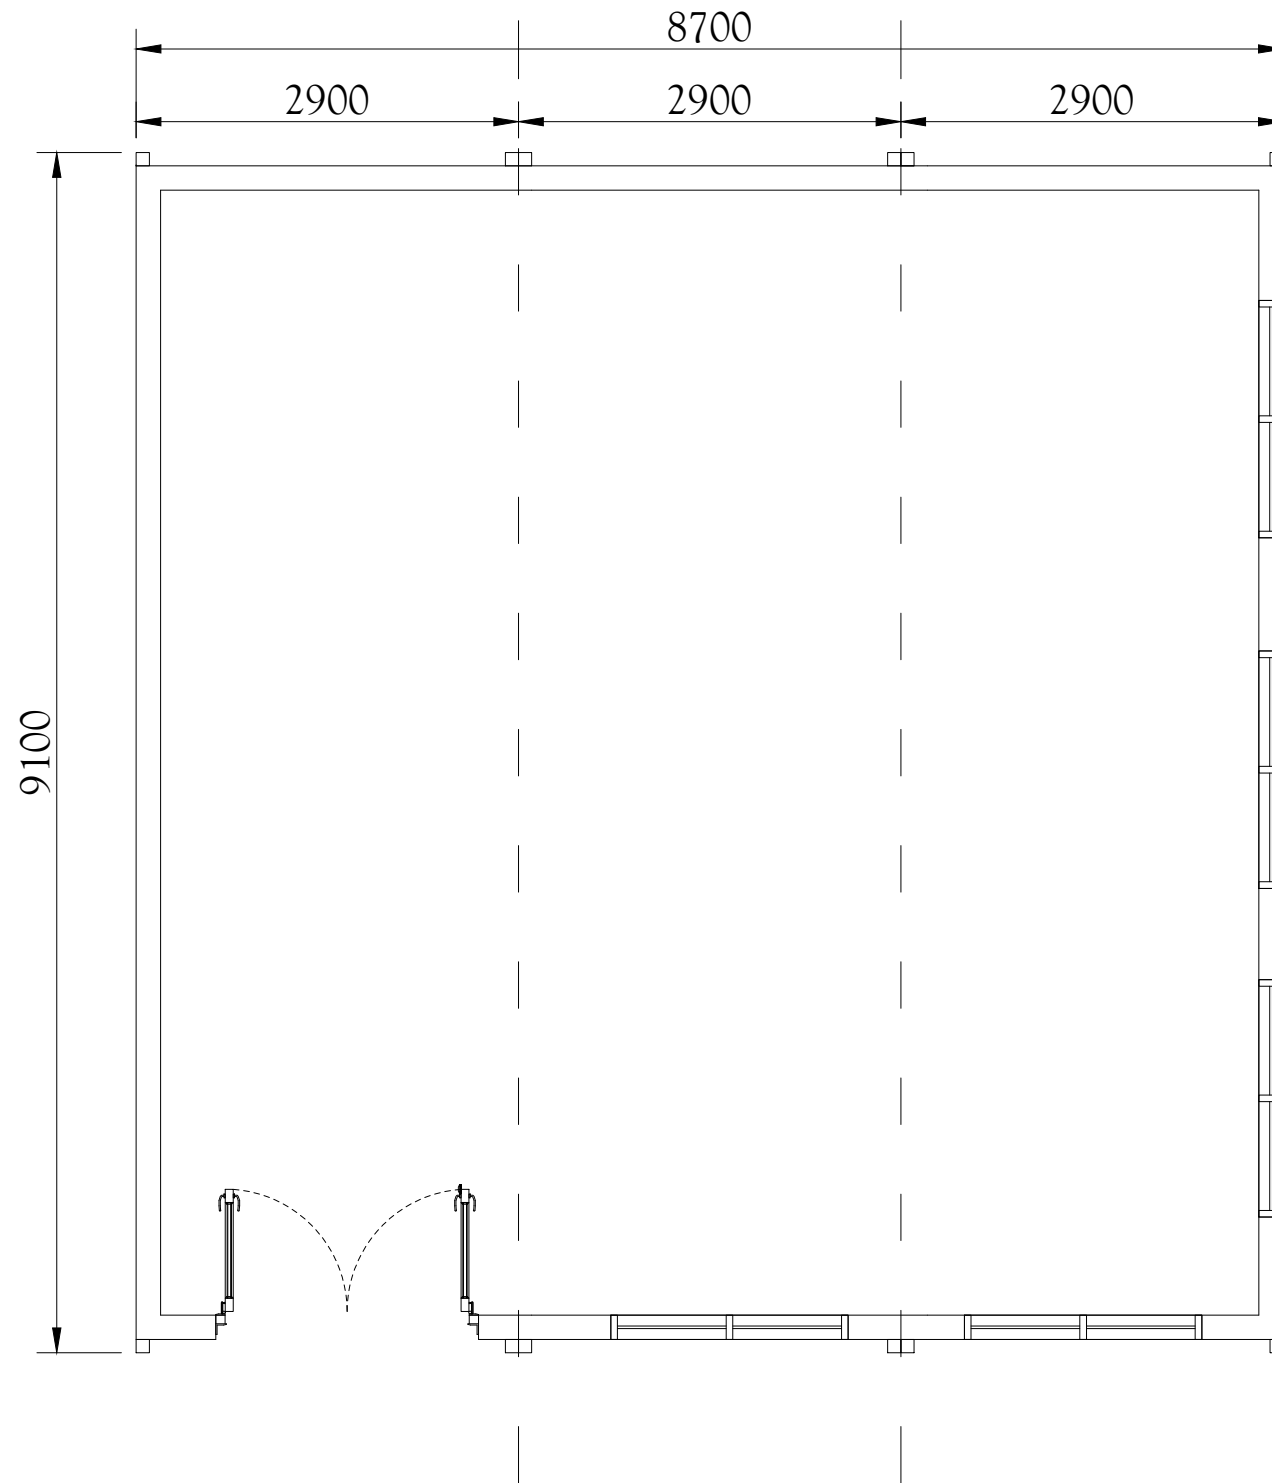

DRAWINGS ARE WERNICK'S COPYRIGHT AND MAY NOT BE REPRODUCED.
DRAWING NOT TO SCALE UNLESS SPECIFIED.
DIMENSIONS AND LAYOUT SUBJECT TO CHANGE.

REV.	DESCRIPTION	DATE	CHKD

NOTES

Wernick
REFURBISHED BUILDINGS

STATION LANE
SHIPTON-BY-BENINGBROUGH
YORK
YO30 1BS

01904 471481

REFURBISHED@WERNICK.CO.UK
WWW.WERNICK.CO.UK

CLIENT
WERNICK REFURBISHED

PROJECT
STOCK BUILDINGS

DRAWING
FLOOR PLAN

DRAWN RJH	CHECKED	DATE 21.08.2023	SCALE NTS
--------------	---------	--------------------	--------------

DRAWING No. WRB51508	REVISION
-------------------------	----------

CONTRACT No.	Wernick GROUP
--------------	-------------------------