
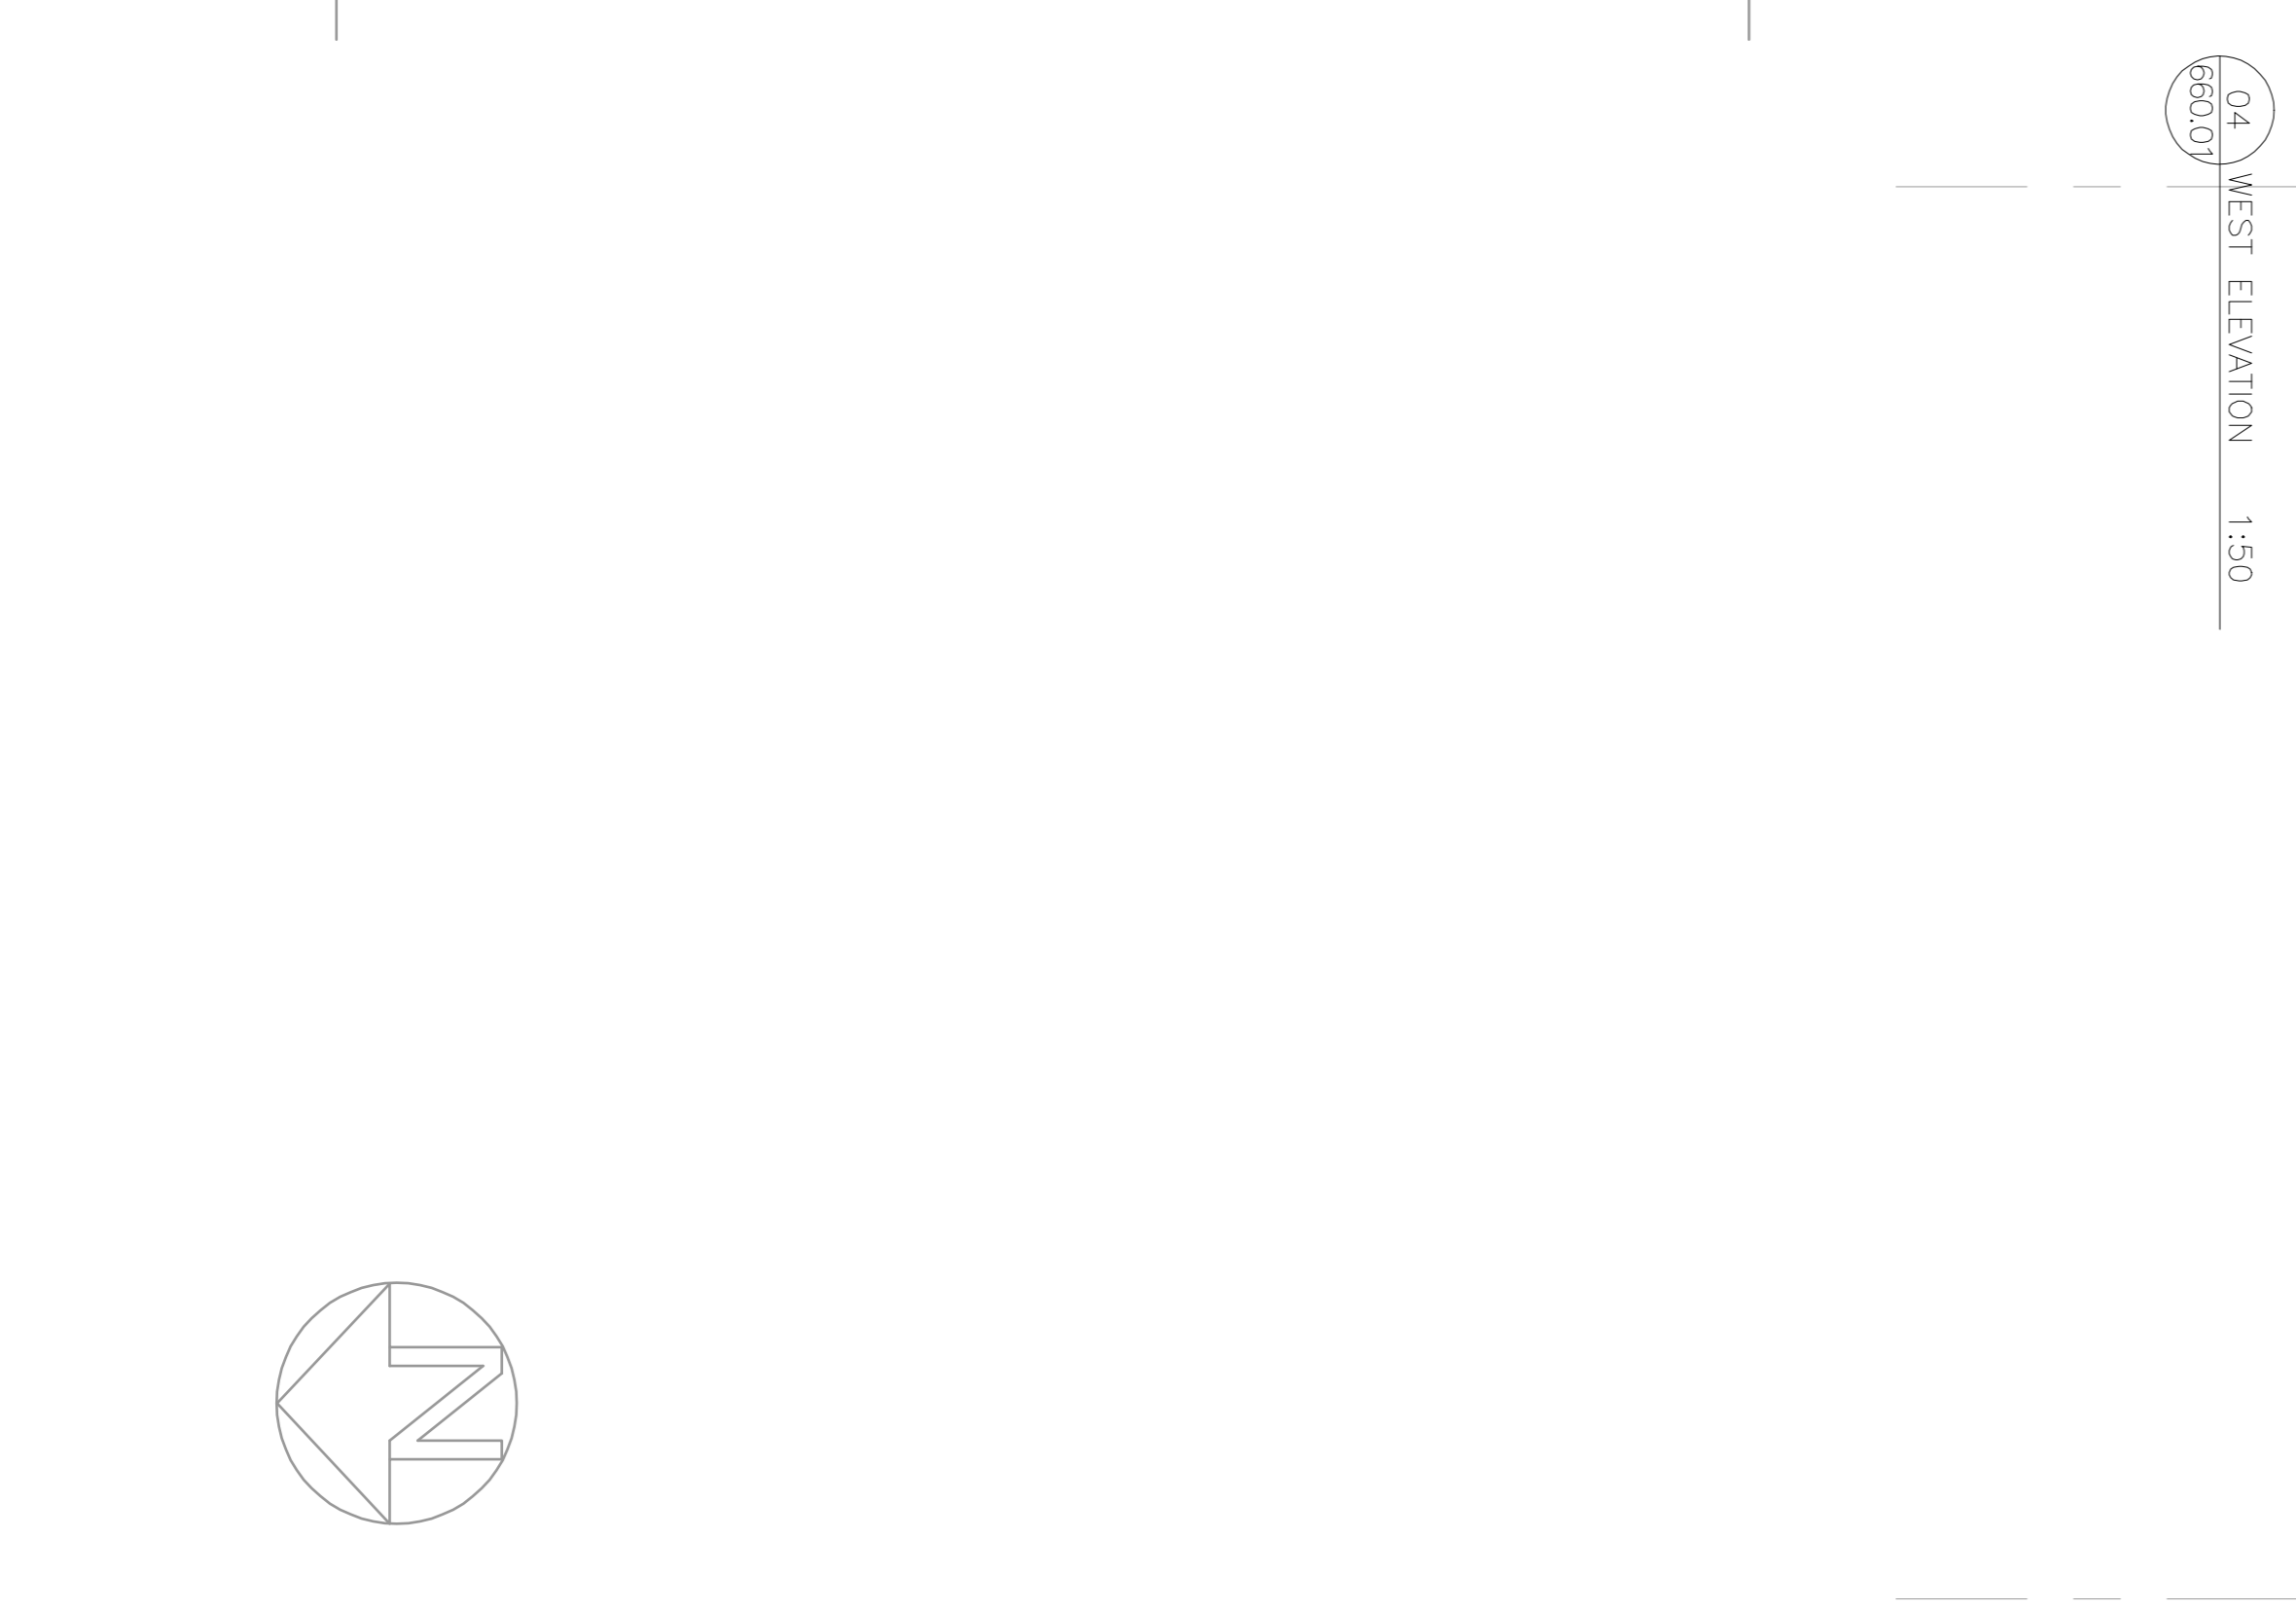
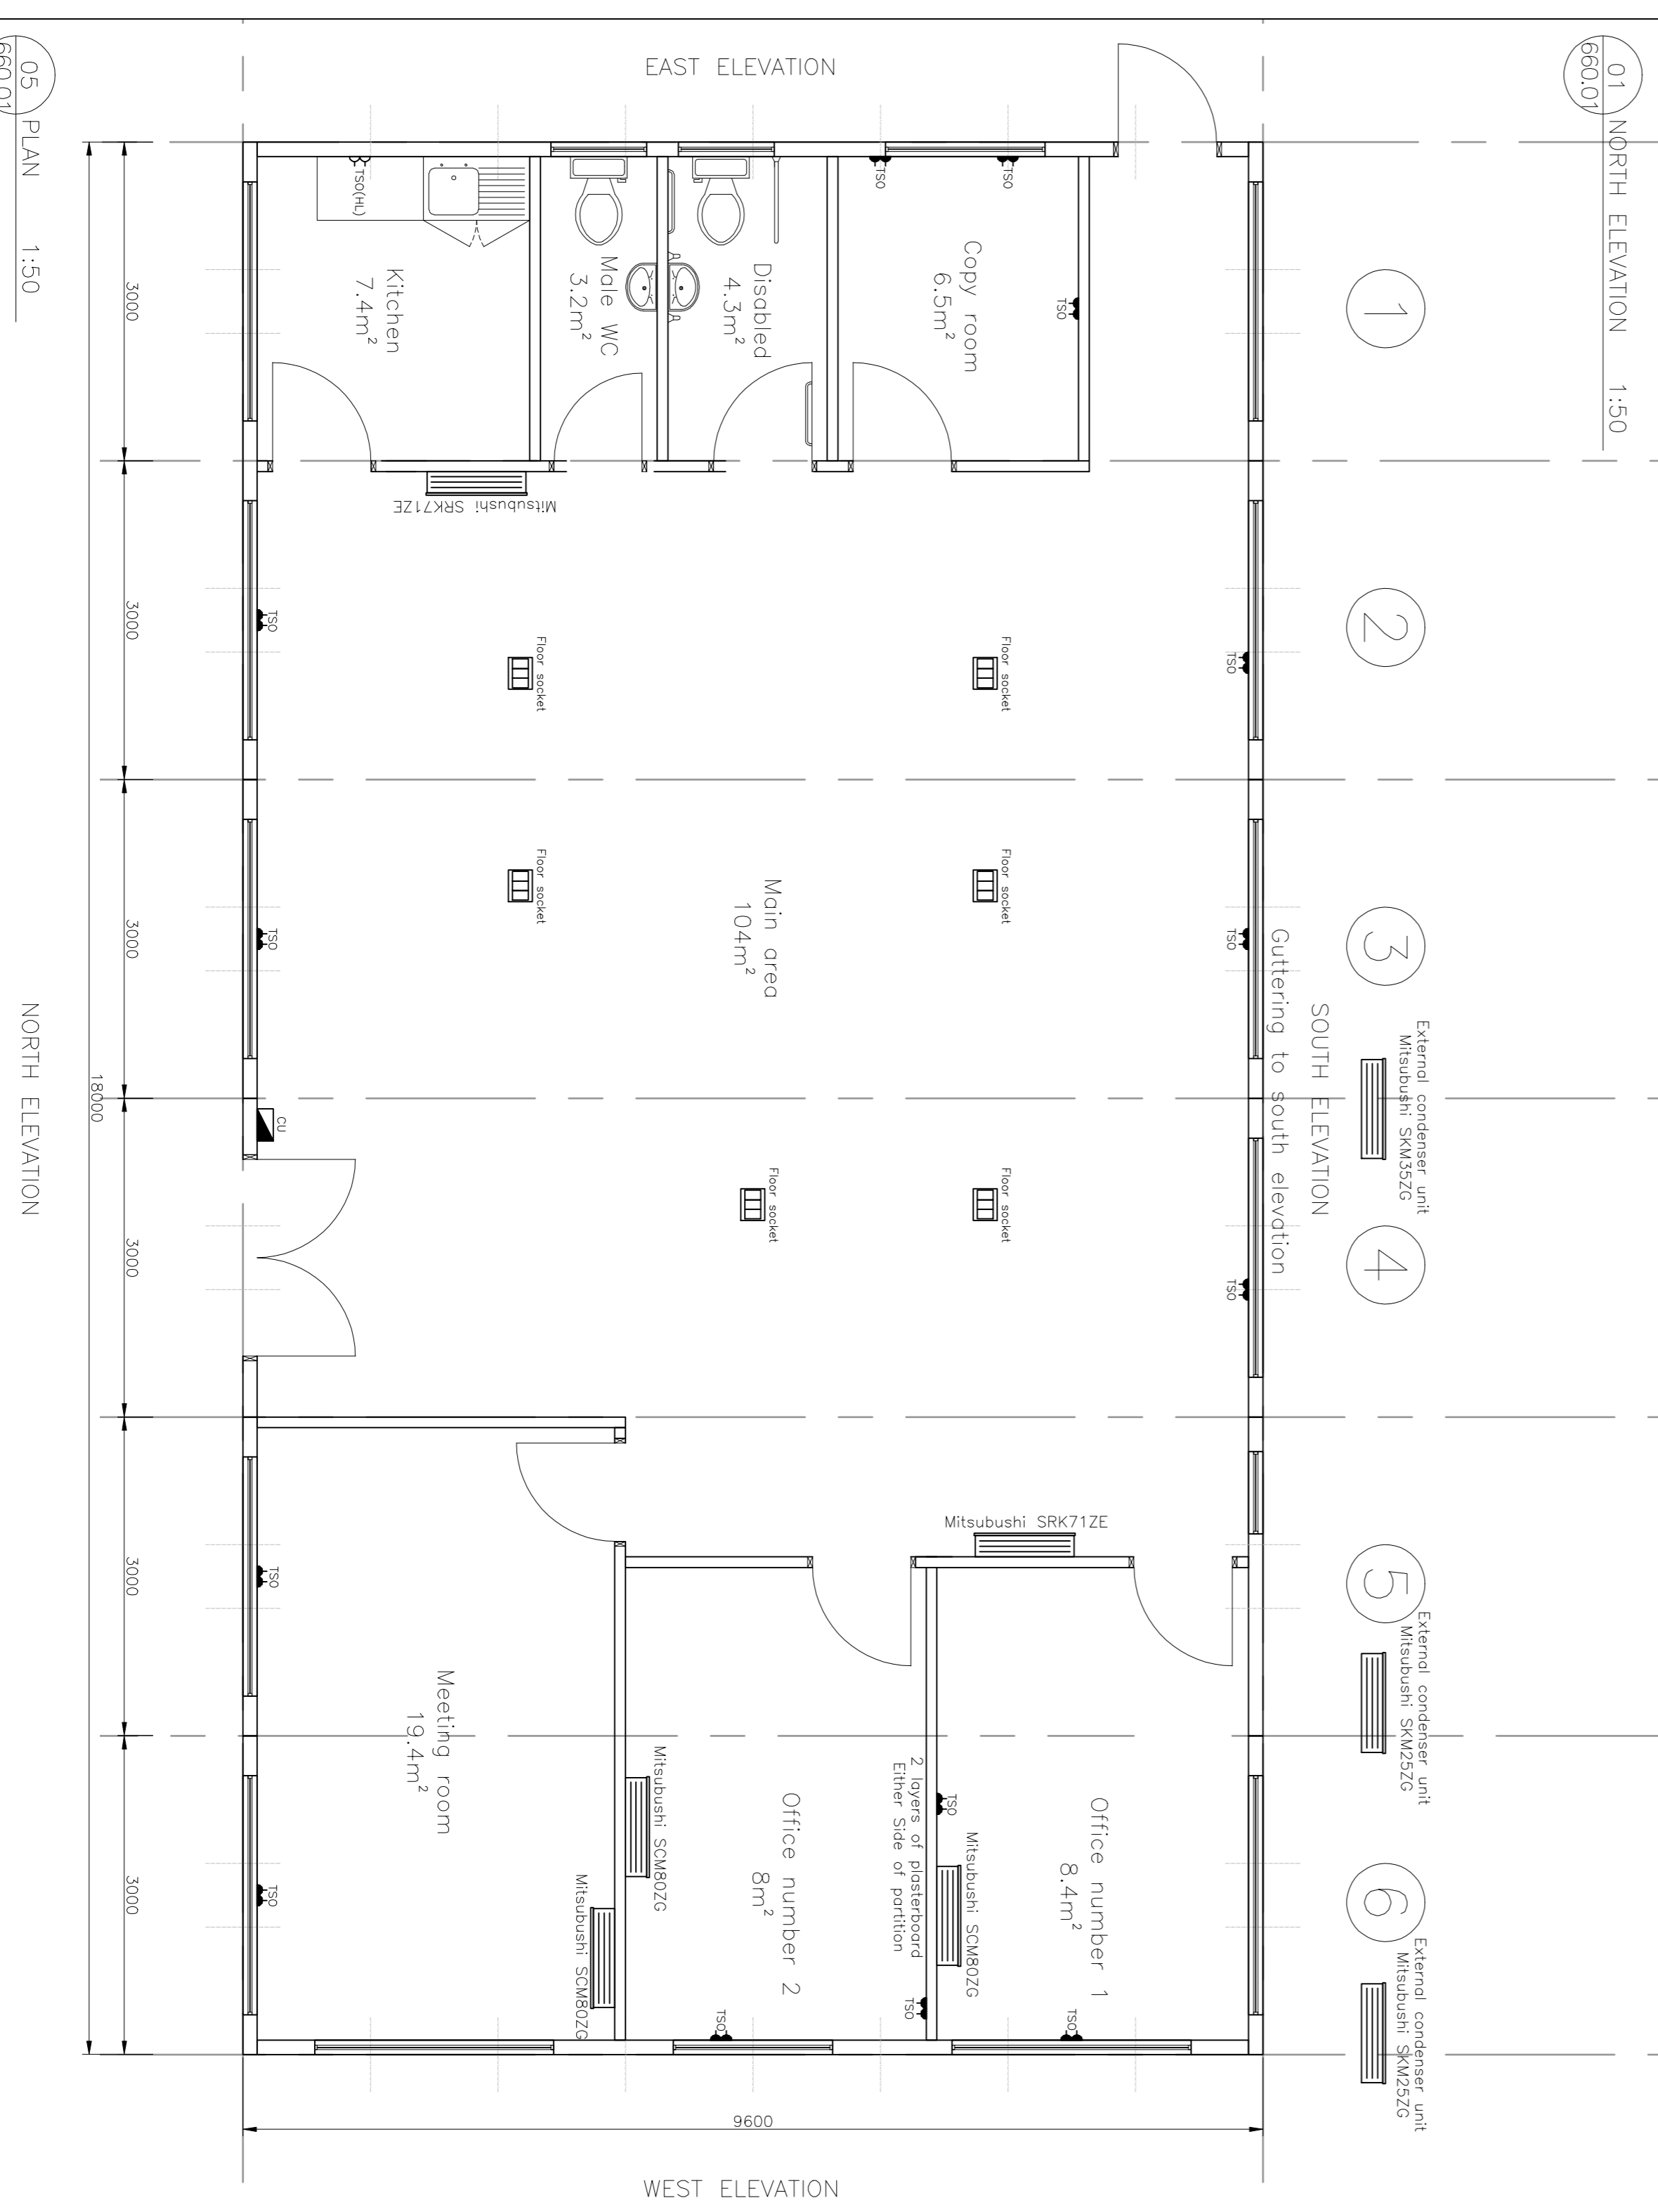
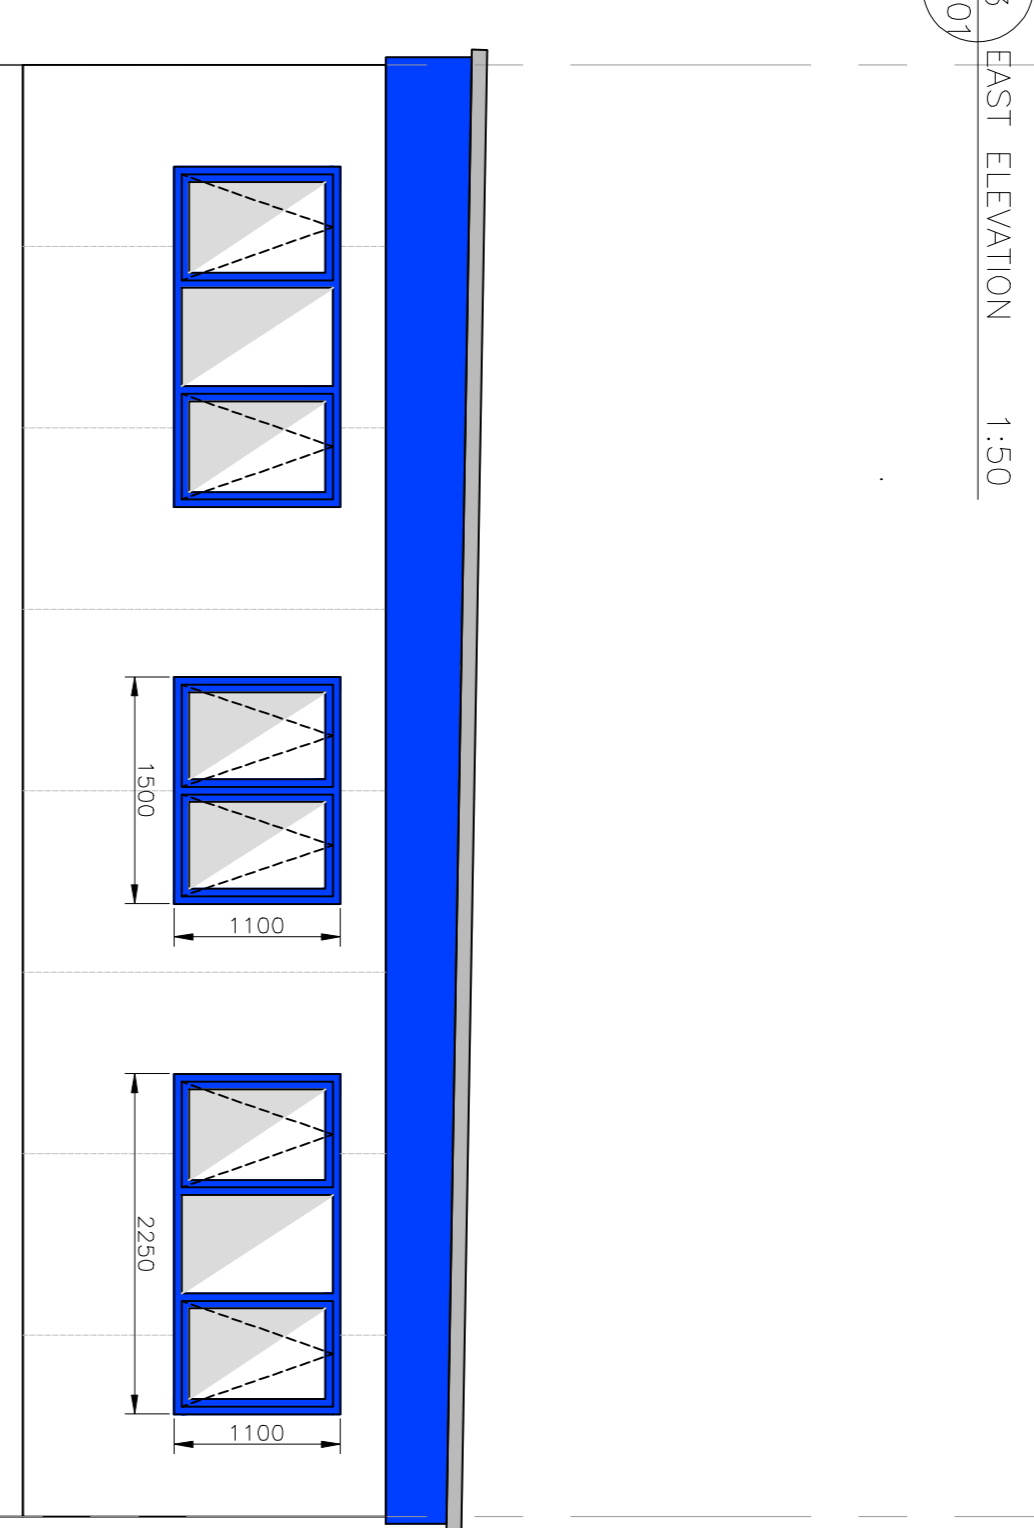
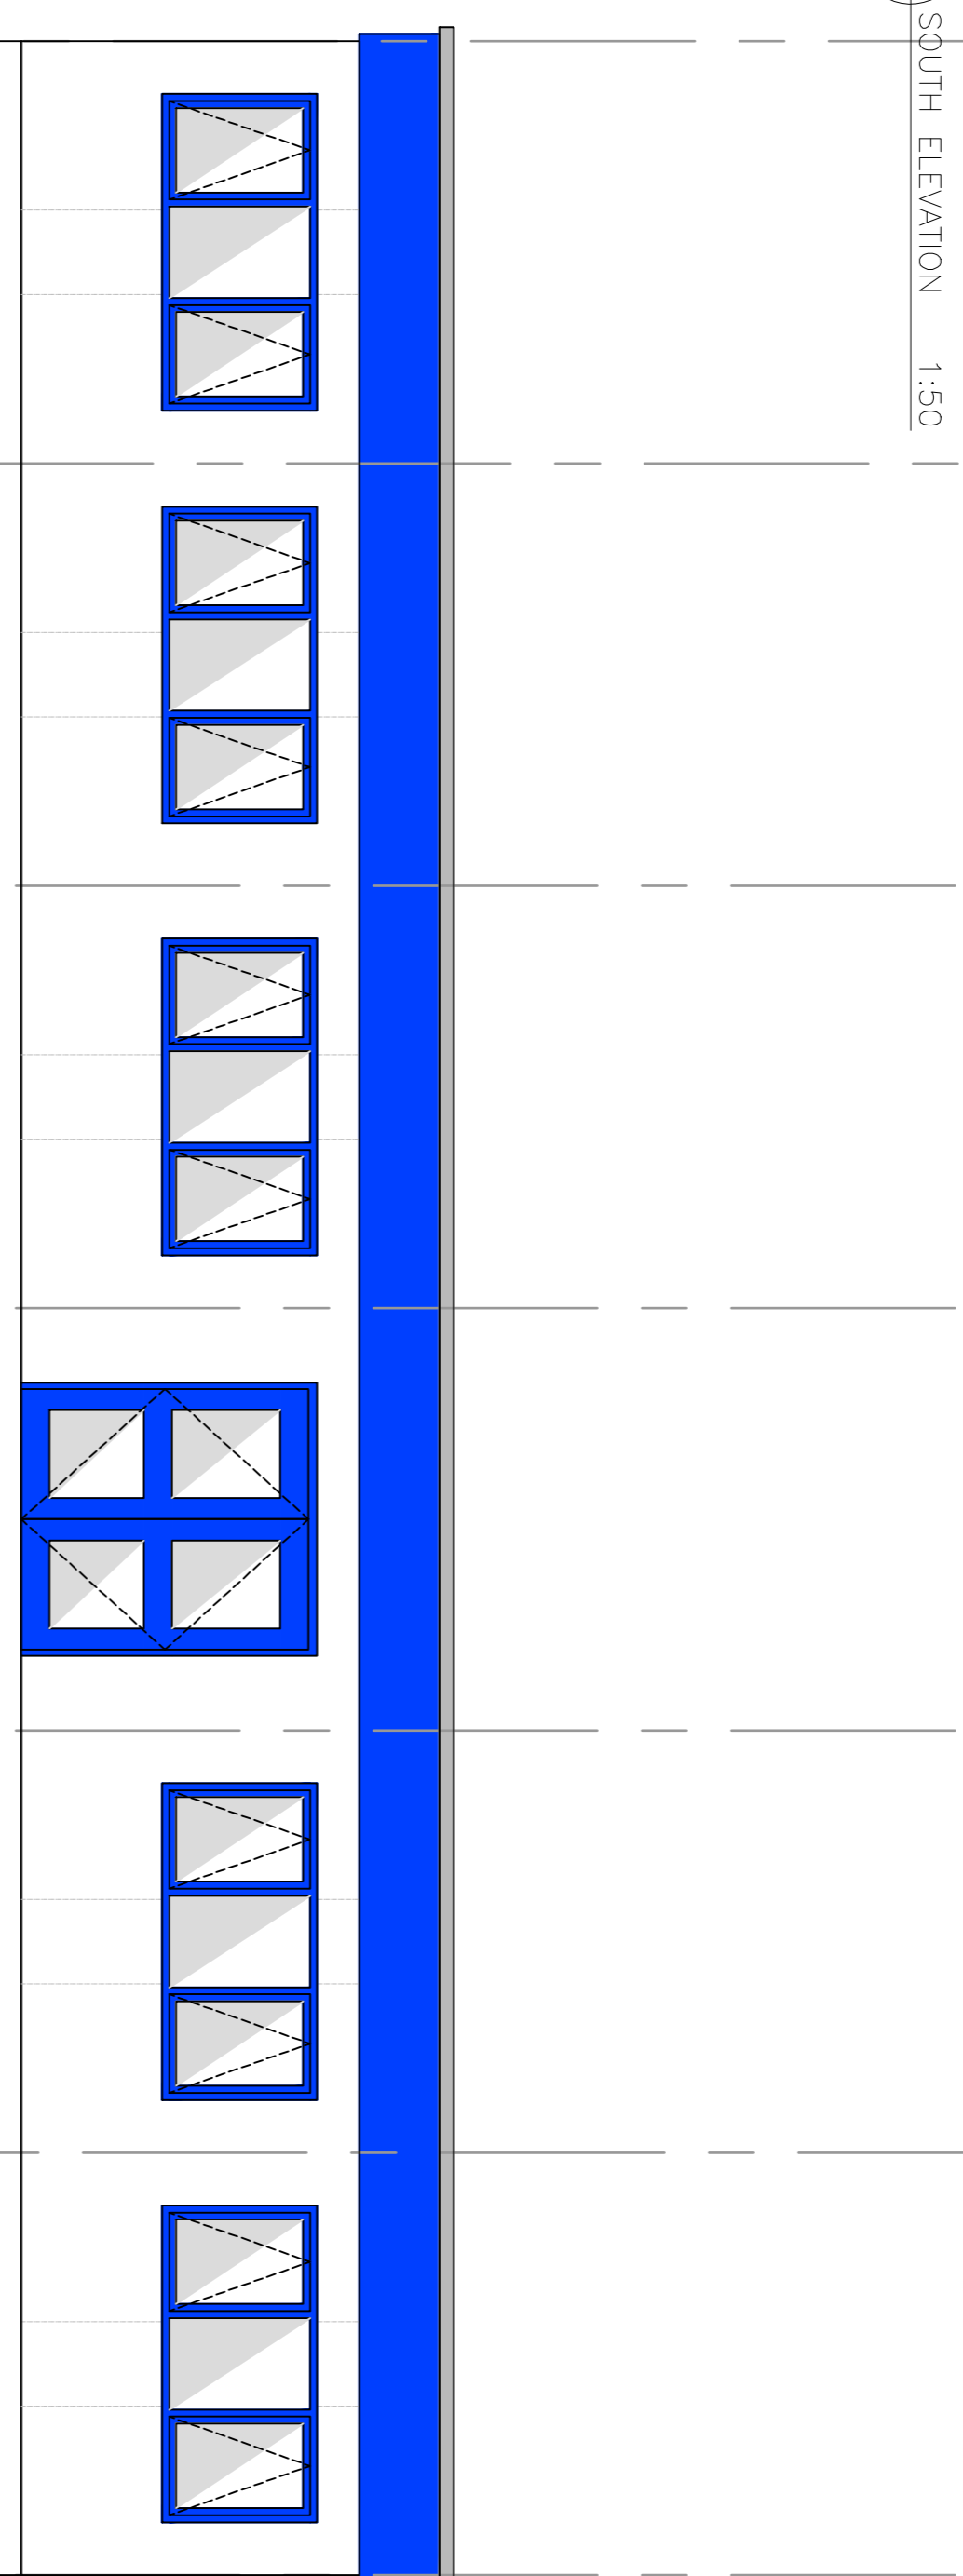
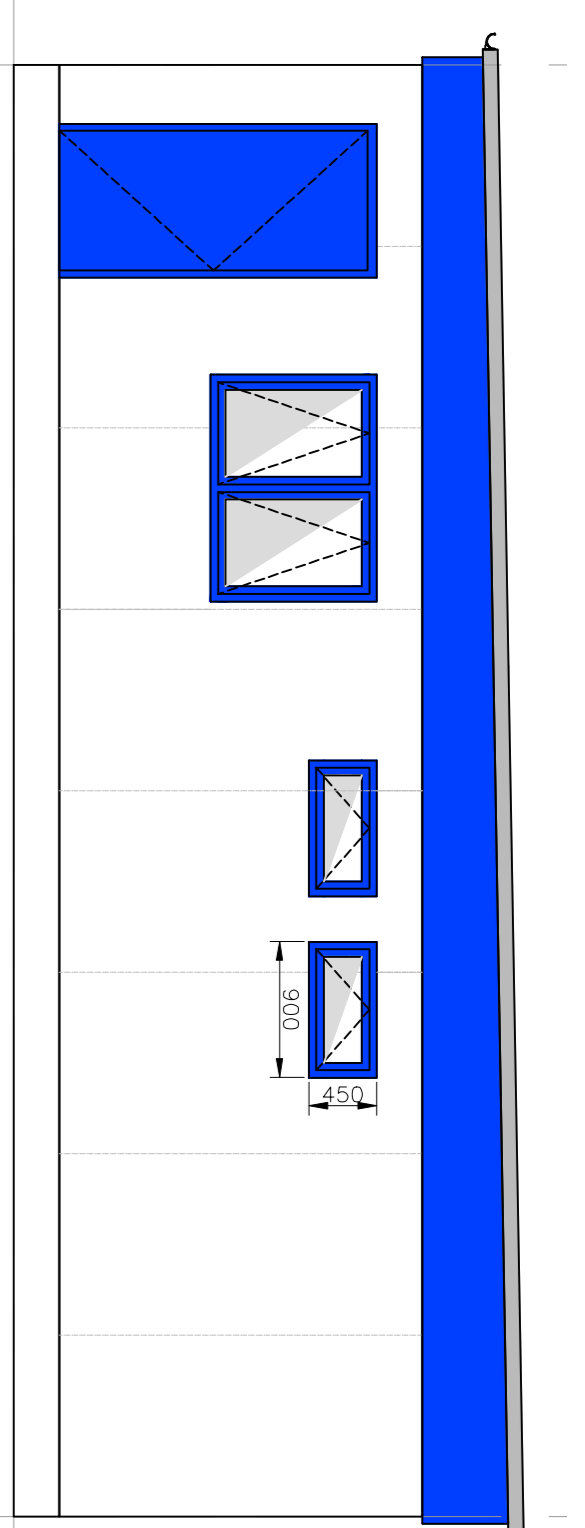


Notes:
1. External air conditioning units condenser positions to be agreed.

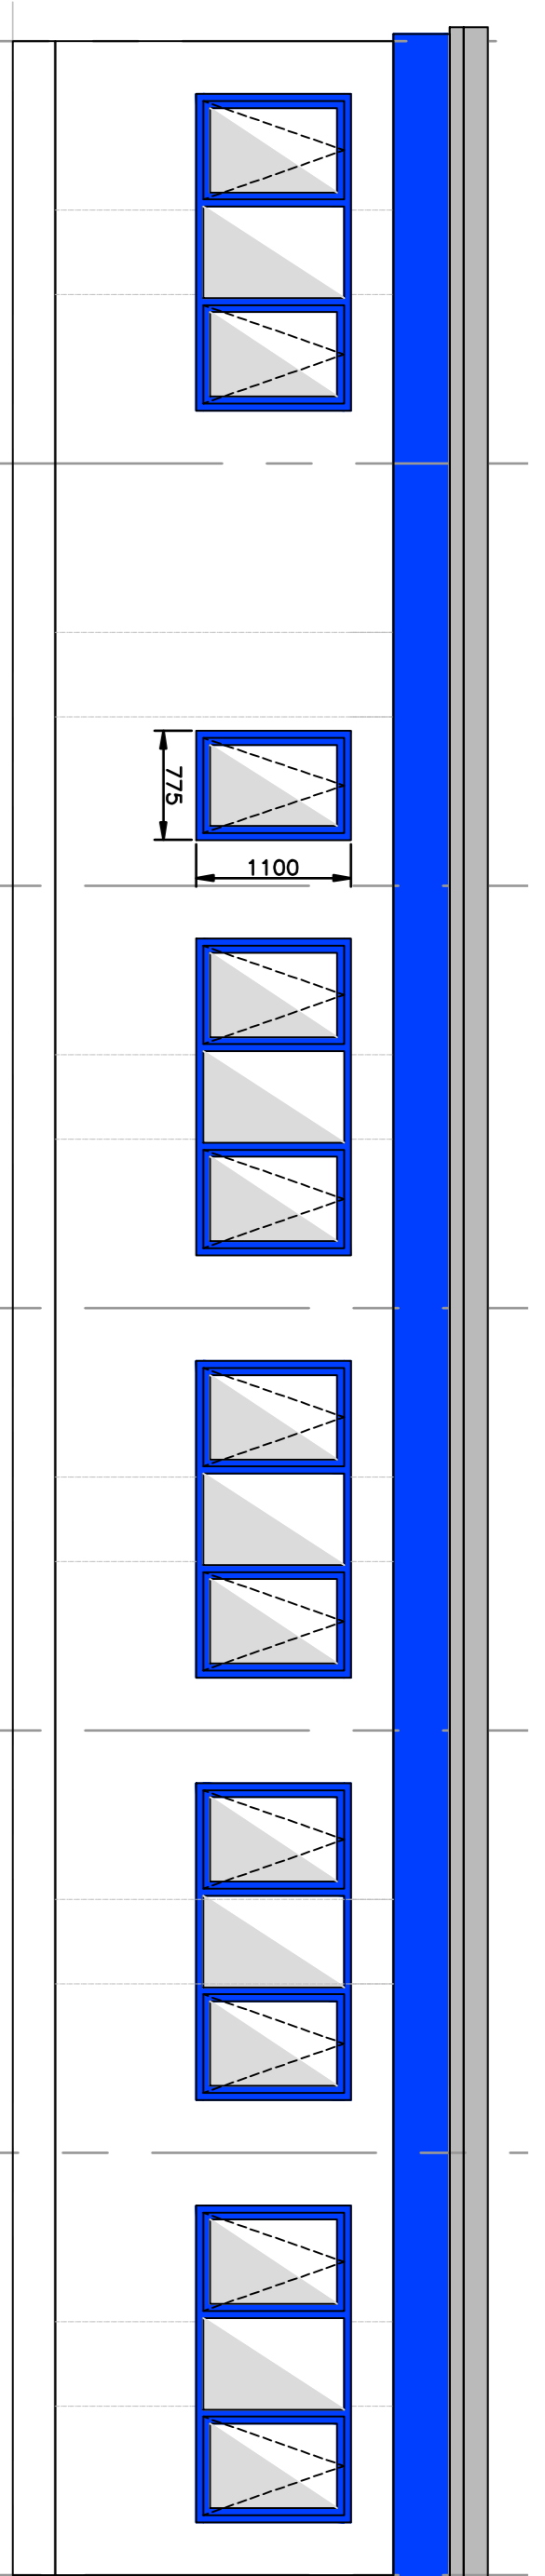

Rev.	Description	Date
C	Amended following meeting 19/08/09	19.08.09
B	Drawing amended for Internal A/C unit positions	21.04.09
A	Drawing amended following meeting 15.04.09	15.04.09
/	Issued for information	31.03.09

6 BAY MODULAR

PLAN & ELEVATIONS

Scale:	1:50@A1	Date:	MAR_09
Drawn:	D GILLEN	CAD file name:	
Checked:		Approved:	
Drawing No:	L-09-660.01	Rev:	C

