

**Building Specification**


Main Body: Colour TBC, Finish TBC  
 Fascia: Colour TBC  
 Corners: Colour TBC  
 Jacklegs: Colour TBC

Door

Windows

Flooring: Vinyl, Colour TBC

Drawing Legend	
	Distribution Board
	Electrical Inlet
	Single 13Amp Socket (450mm AFFL)
	Double 13Amp Socket (450mm AFFL)
	Double 13Amp Socket (1100mm AFFL)
	H/L single switch fused spur
	Below work top level single switch fused spur
	Switched Spur
	Non Switched Spur
	Telephone Outlet Socket (450mm AFFL)
	Data Point
	20A DP Isolator
	45A DP Isolator
	6A Double Pole Pullswitch
	20A Double Pole Lightswitch (1200 AFFL)
	HL Convector Heater
	Convector Heater
	Tubular Heater
	Under Sink Water Heater
	Emergency Lighting
	Internal Bulkhead Light
	Fluorescent Light With Diffuser
	Category 2 Lighting
	L.E.D Tubular Lighting
	Vapor Proof Fluorescent Light
	External Bulkhead Lighting
	Passive Infrared Sensor
	Extractor Fan
	Air Conditioning Condenser
	Air Conditioning Unit
	Cold Water Point
	Rainwater Down Pipe
	Foul Outlet
	Frost Thermostat

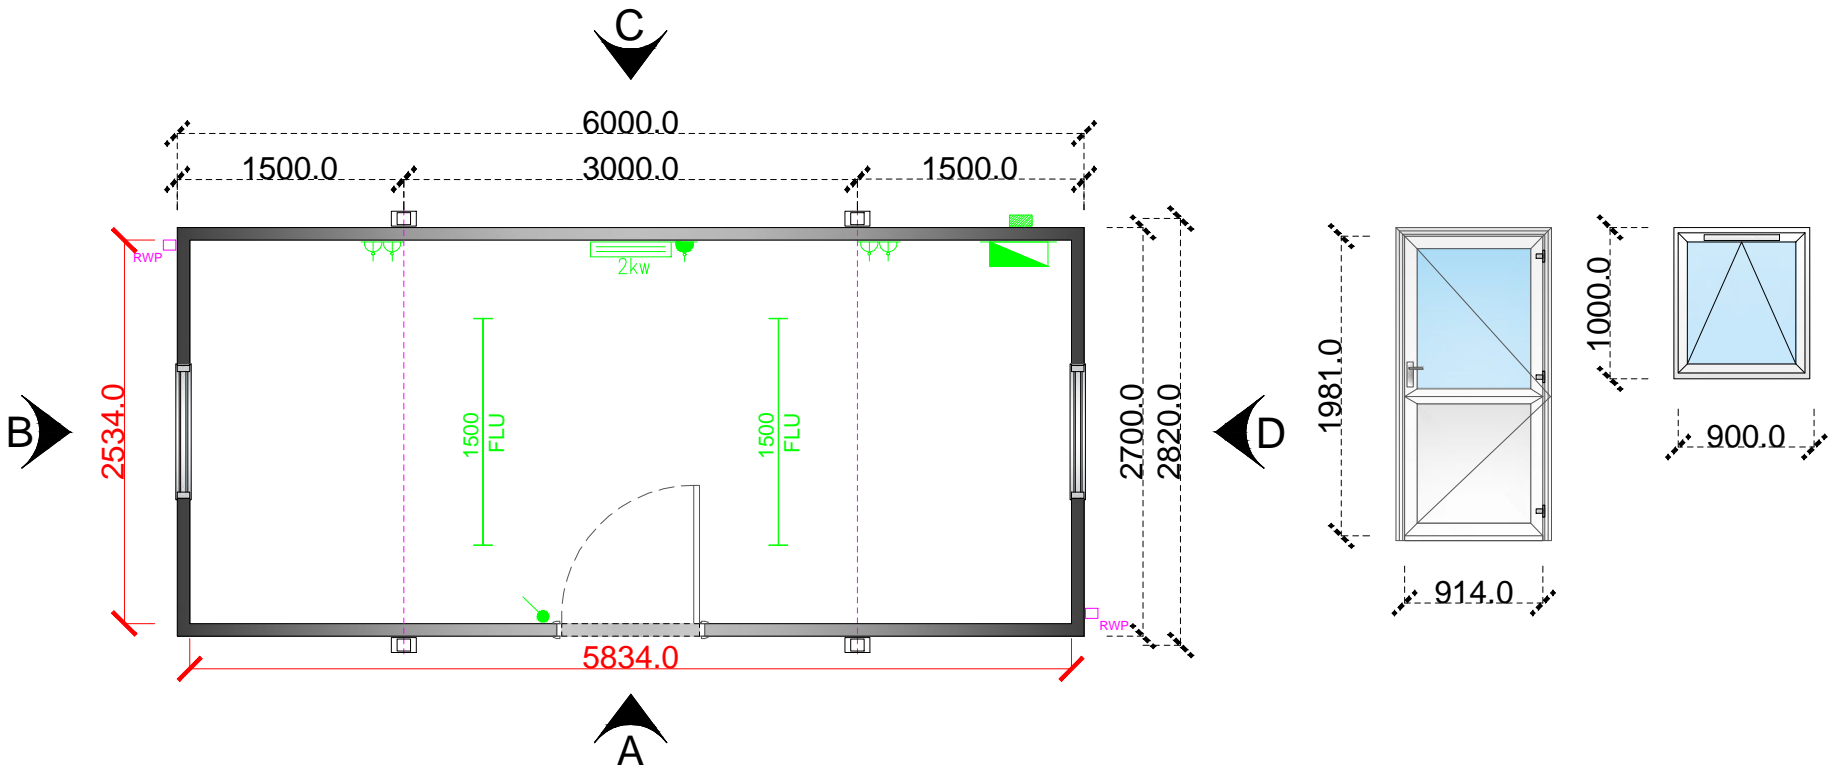

REV	DATE	DESCRIPTION	BY



Client	
20' x 9' (6m x 2.7m)	
Project	
New Jackleg Cabin (uPVC)	
Drawing	
Plan & Elevations	
Drawn by:	Date
T.P	04/01/2018
Checked by:	Sheet
	A3
	Scale
	1:50
Drawing number:	Rev
PBSE	Stock ref.

This drawing is to be read in conjunction with all related drawings. Do not scale from this drawing. All dimensions must be checked and verified on site before commencing any work or producing shop drawings. The originator should be notified immediately of any discrepancy. This drawing is copyright and remains the property of Portable Building Sales Ltd.