


Drawing Legend



REV	DATE	DESCRIPTION	BY

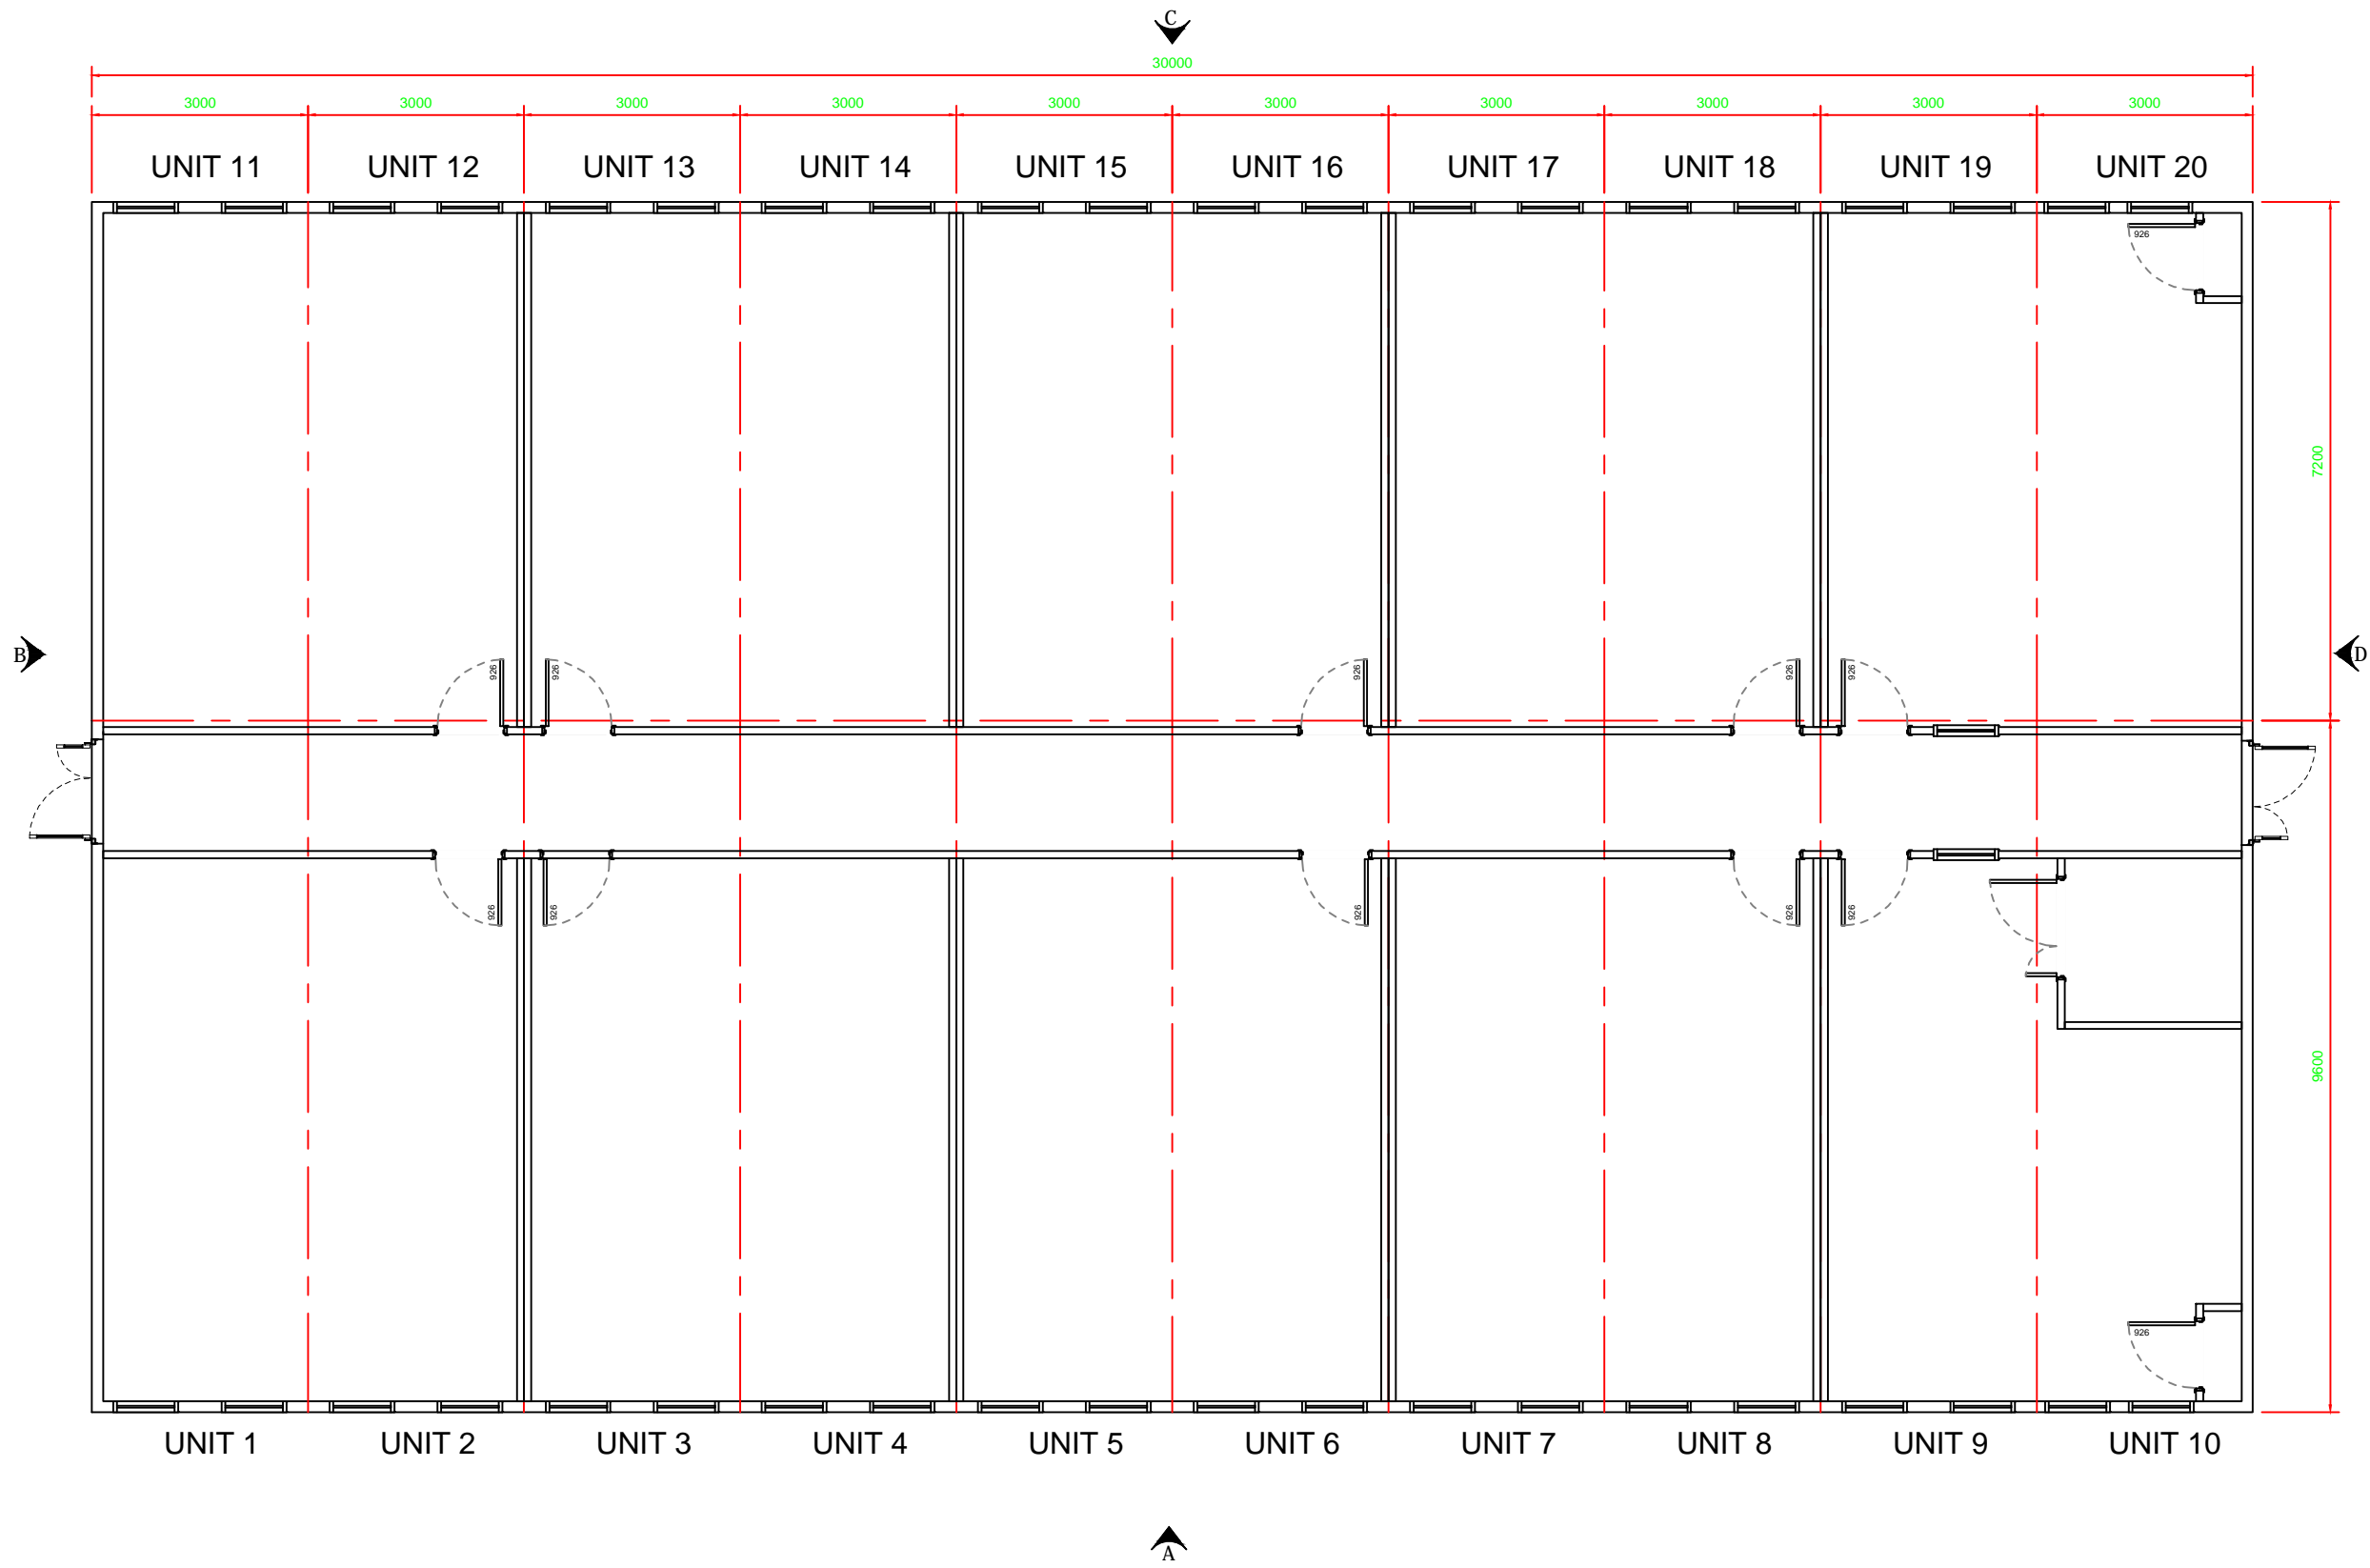

Stock	
Project: 20 bay back to back (9.6 & 7.2)	
Drawing: Plan	
Drawn By: S.A.A.	Date: 15/12/2020
Checked By:	Sheet: A3
	Scale: 1:100
Drawing Number: PBSE7792	Rev: Stock Reference:

This drawing is to be read in conjunction with all related drawings. Do not scale from this drawing. All dimensions must be checked and verified on site before commencing any work or producing shop drawings. The originator should be notified immediately of any discrepancy. This drawing is copyright and remains the property of Portable Building Sales Ltd.