
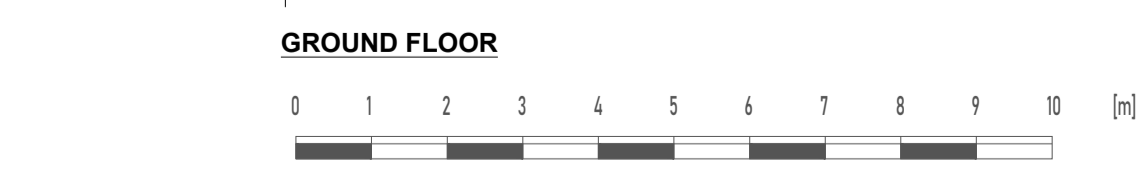
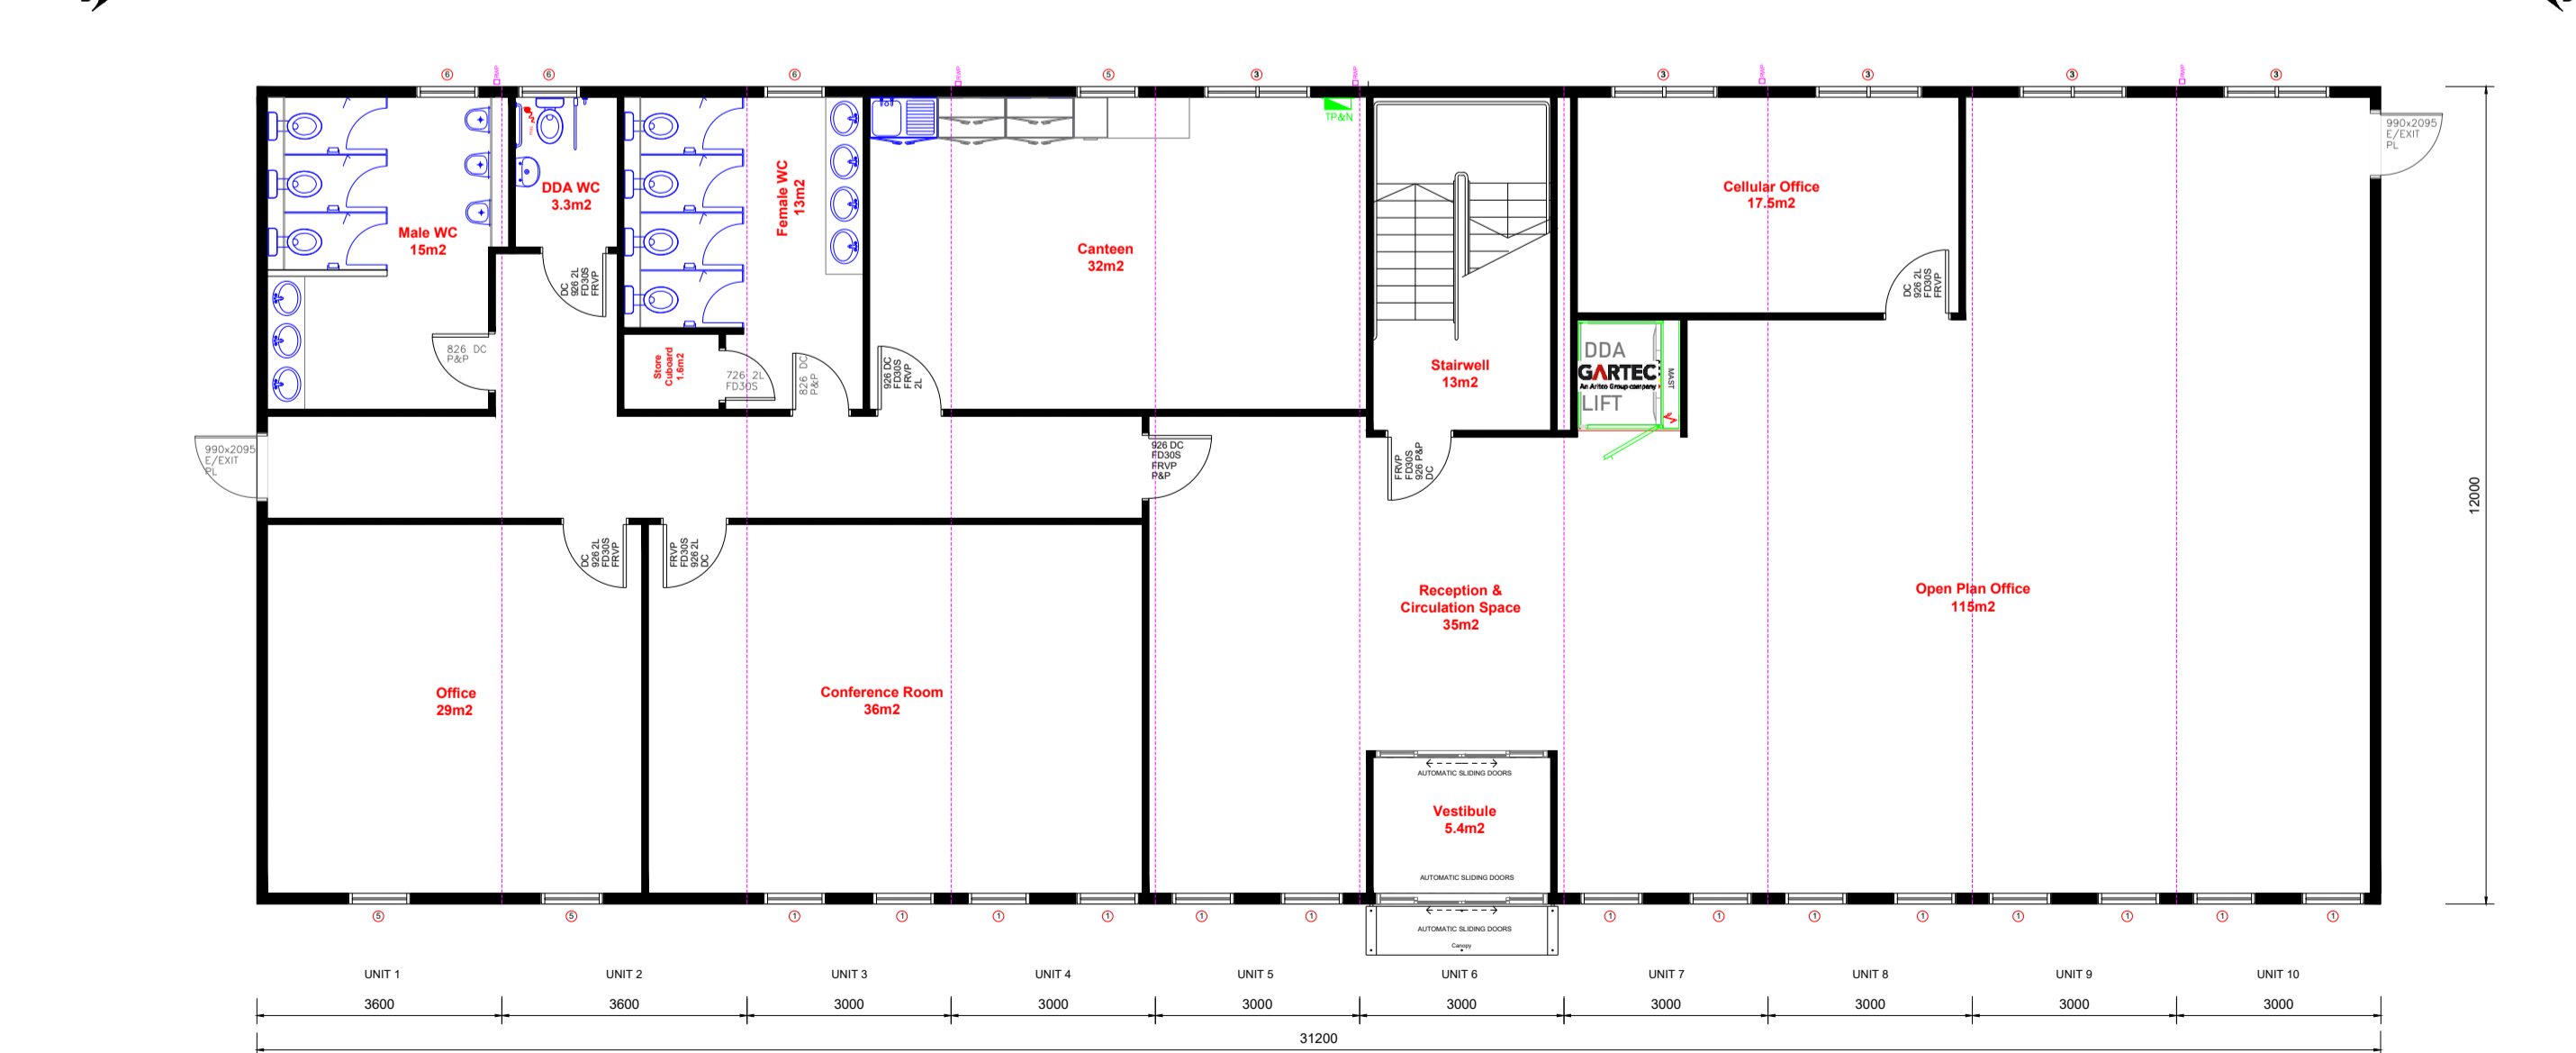
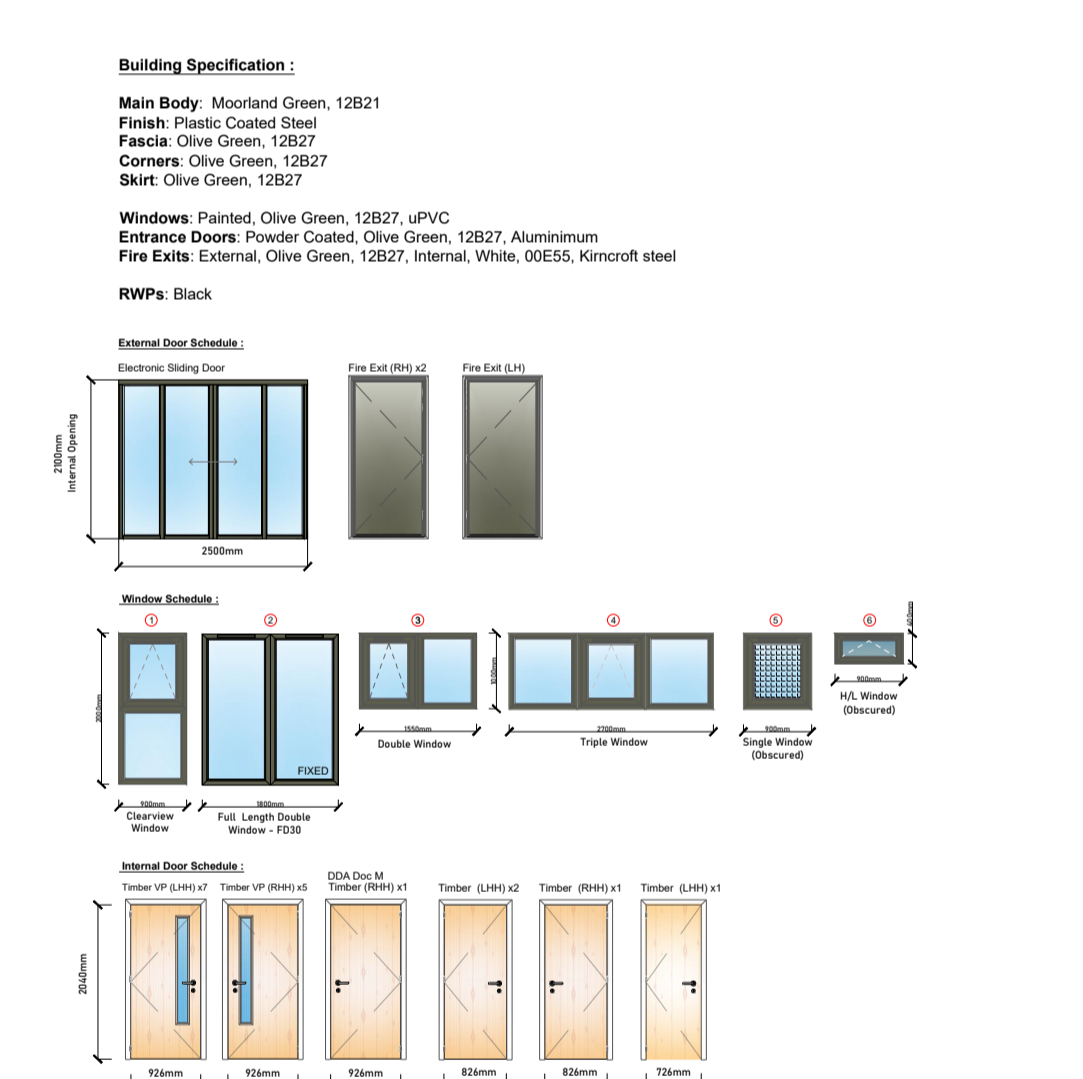
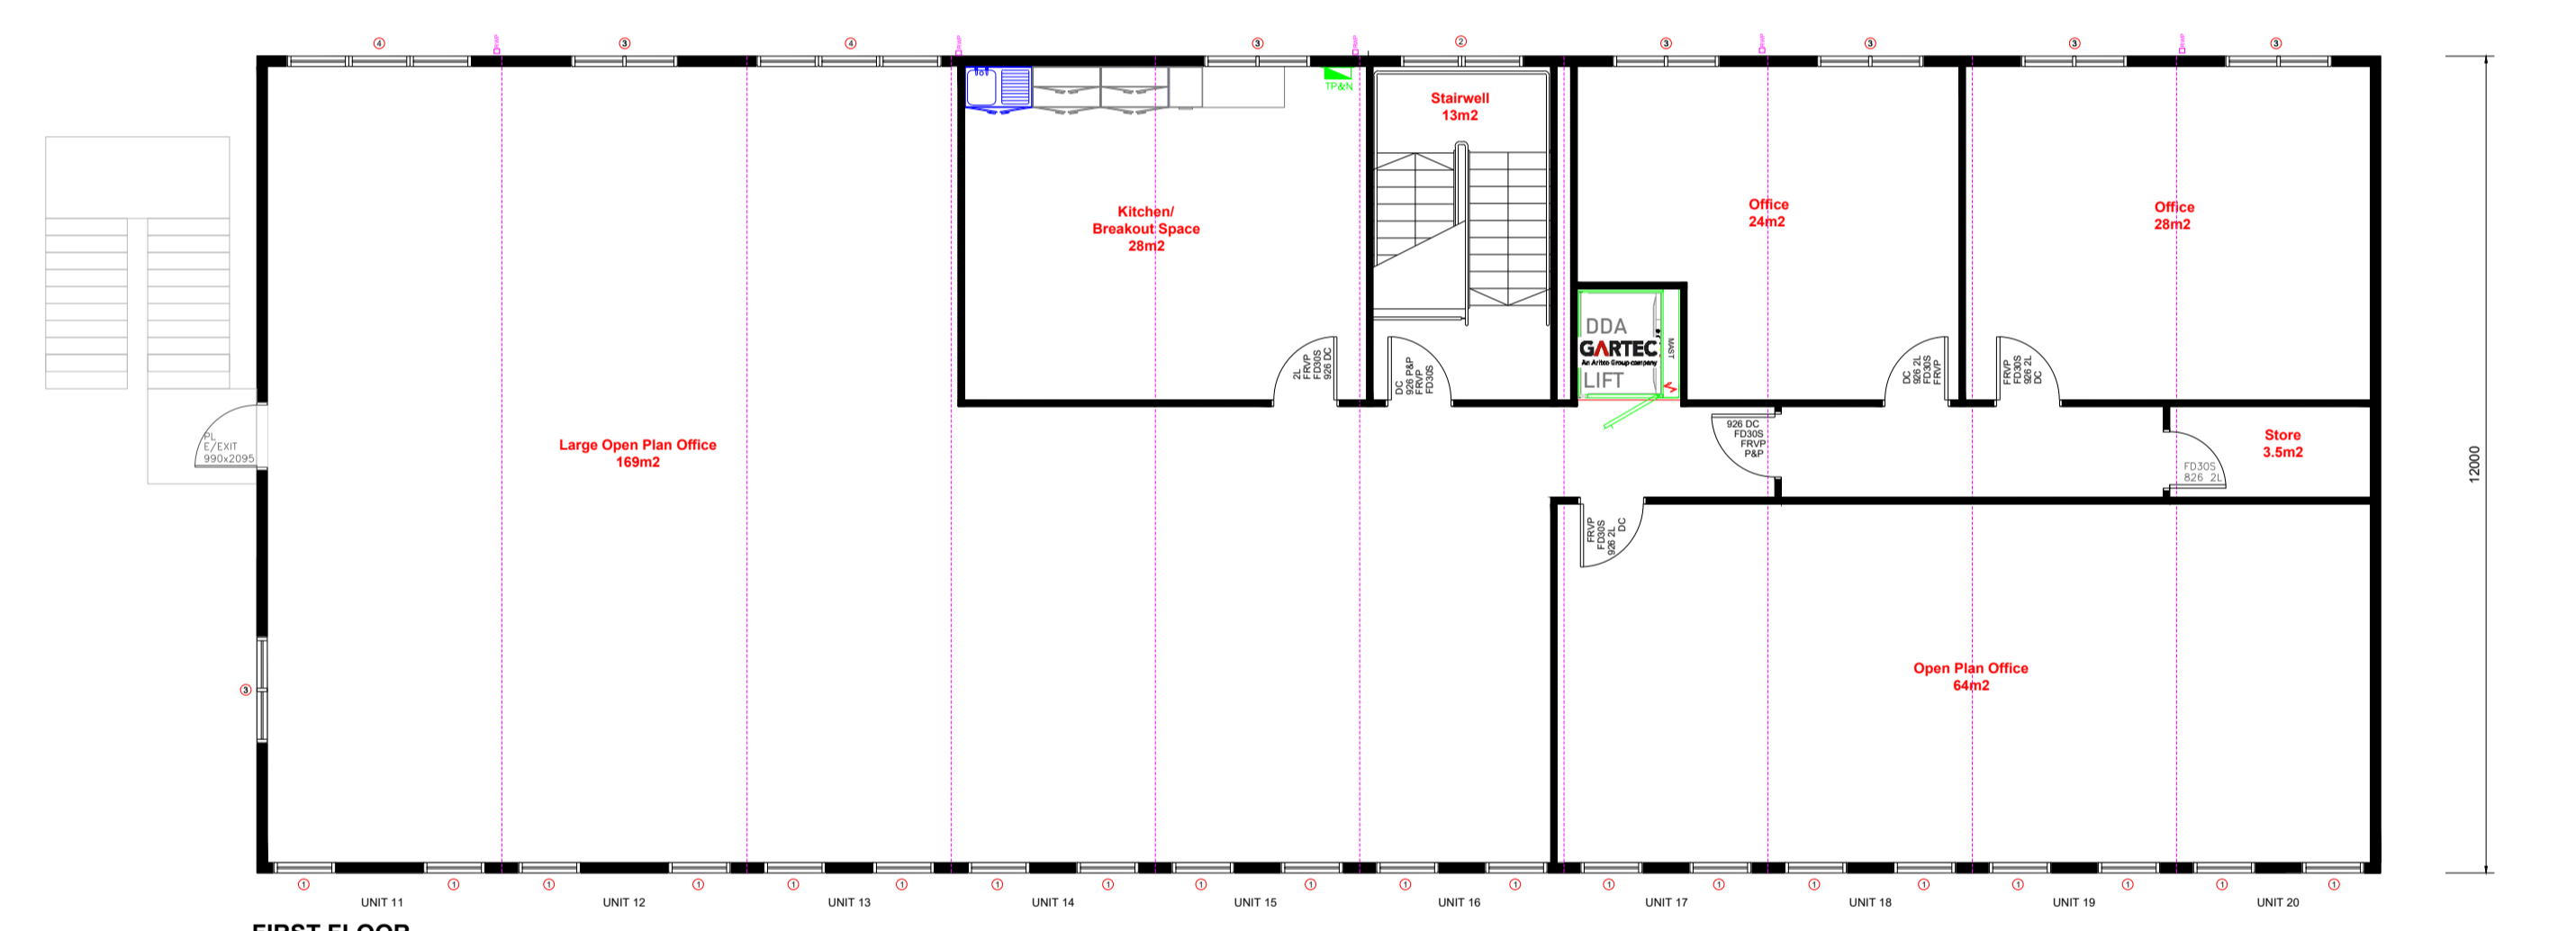
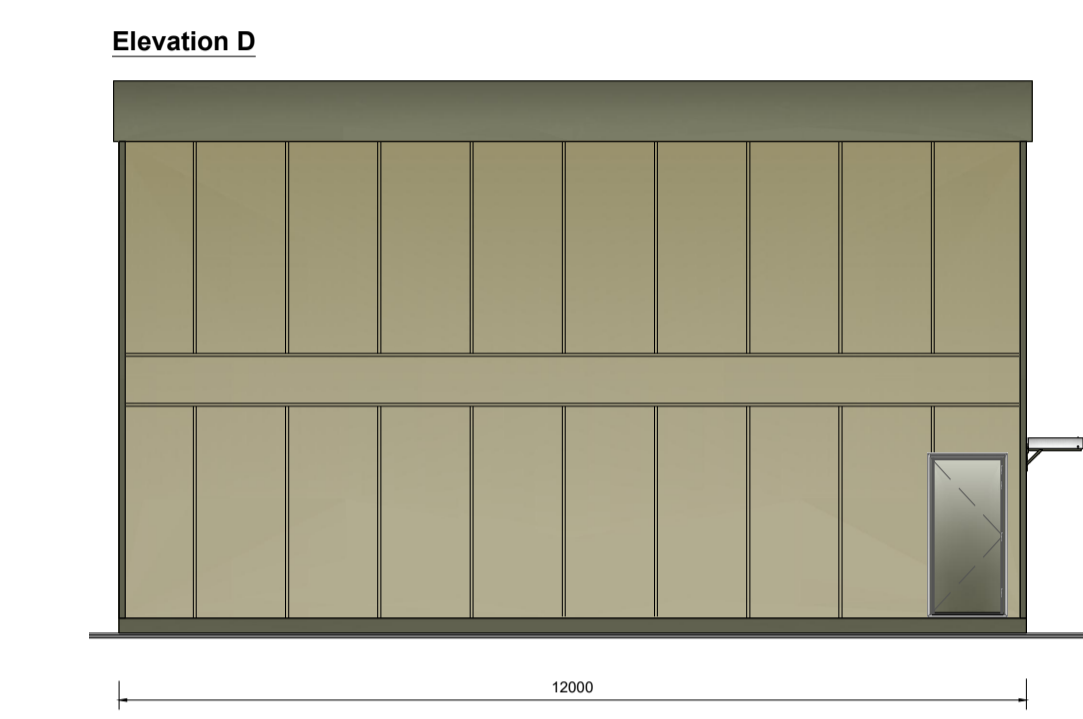
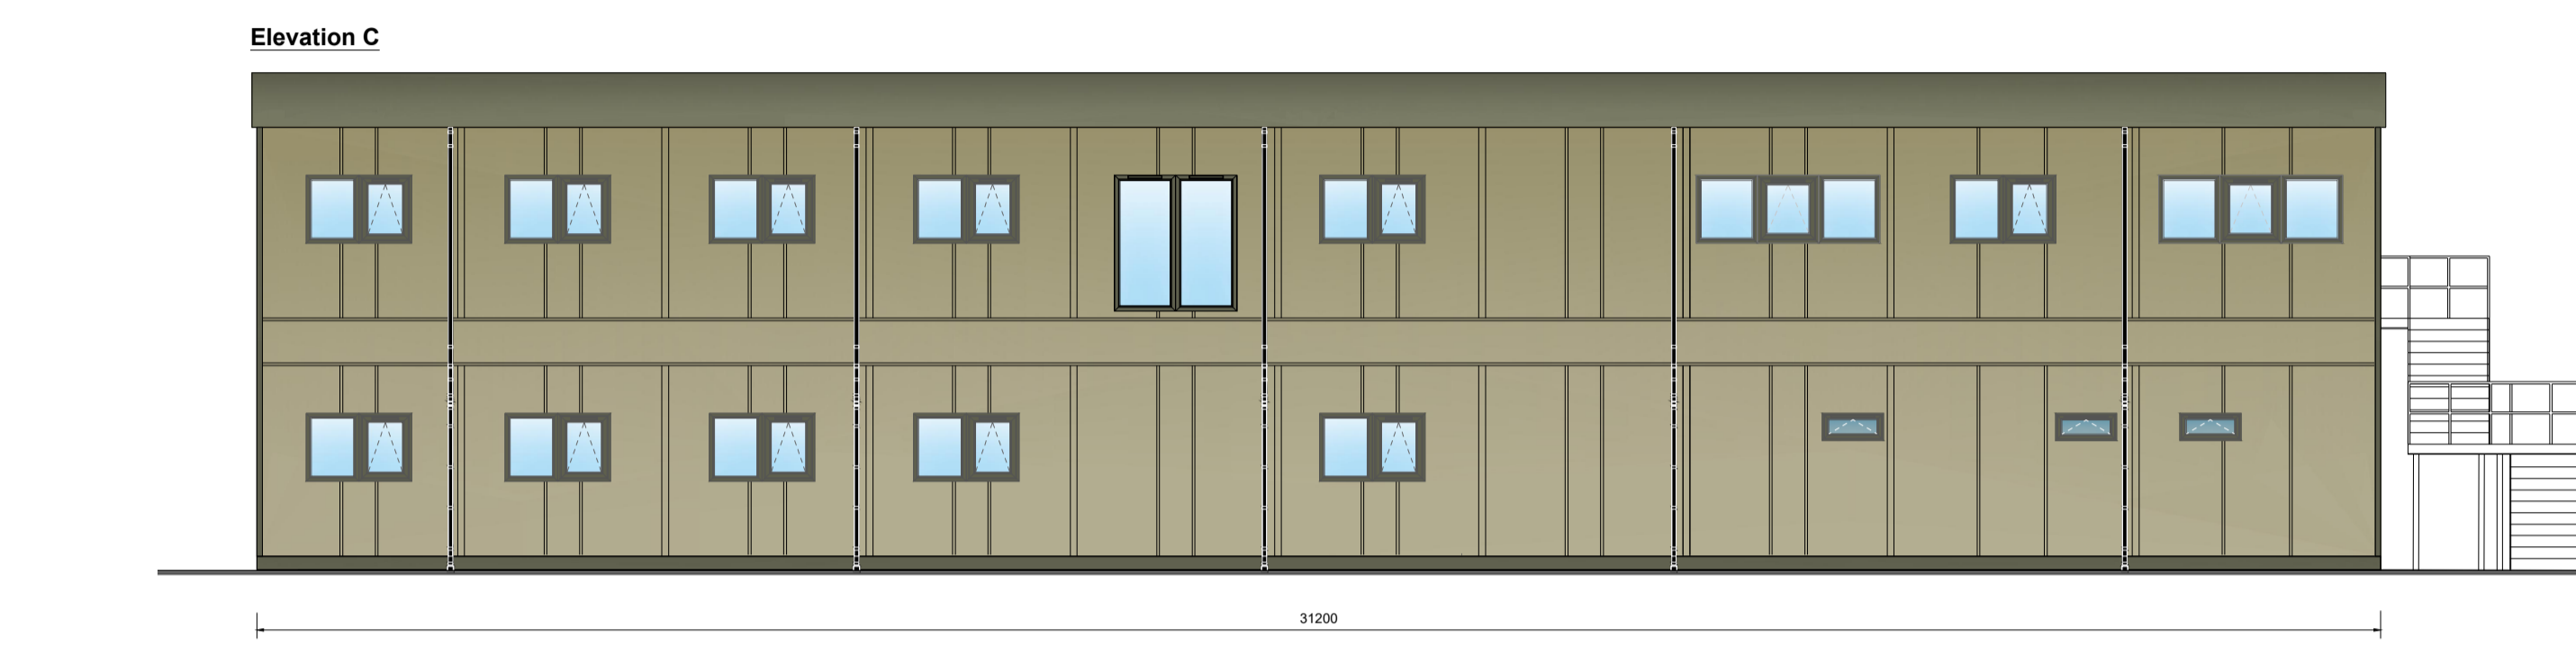


THESE DRAWINGS ARE WERNICK'S COPYRIGHT AND MAY NOT BE REPRODUCED. FIGURED DIMENSIONS ARE TO BE TAKEN IN PREFERENCE TO SCALED MEASUREMENTS.

REVISIONS	DATE	INL	CHD

NOTES

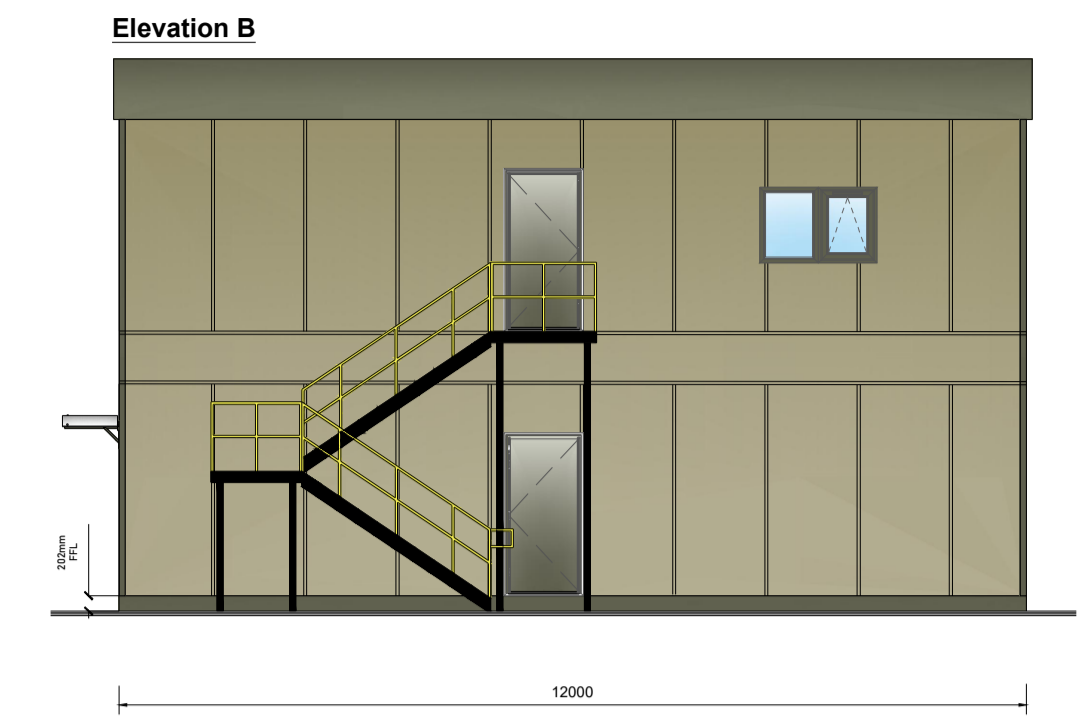

Wernick
REFURBISHED BUILDINGS

Station Lane,
Shipton by Beningbrough
YORK
YO30 1BS
Tel: 01904 471481
E-Mail:
refurbished@wernick.co.uk
www.wernick.co.uk



CLIENT			
PROJECT TITLE	Double Storey - 10 on 10 (12m x 31.2m)		
DRAWING TITLE	GA Floorplan & Elevations		
DRAWN BY	CHECKED	DATE	
J.H		26/09/2022	
ORIGINAL SCALE	SHEET	REV	
	A1		
CONTRACT NO.	DRAWING NO.		
	WRB		