

THESE DRAWINGS ARE WERNICKS COPYRIGHT AND MAY NOT BE REPRODUCED. FIGURED DIMENSIONS ARE TO BE TAKEN IN PREFERENCE TO SCALED MEASUREMENTS.

REVISIONS	DATE	INL	CHD

NOTES

Wernick
REFURBISHED BUILDINGS

Station Lane,
Shipton by Beningbrough
YORK
YO30 1BS
Tel: 01904 471481
E.Mail:
refurbished@wernick.co.uk
www.wernick.co.uk

CLIENT
VOCATION BREWERY


PROJECT TITLE
OFFICE UNIT

DRAWING TITLE
VOCATION BREWERY

DRAWN BY K M W	CHECKED	USER
ORIGINAL SCALE NOT TO SCALE	DATE 20/03/2023	

CONTRACT NO.	DRAWING NO. WRB-Q 23000092
--------------	-------------------------------

Wernick
GROUP

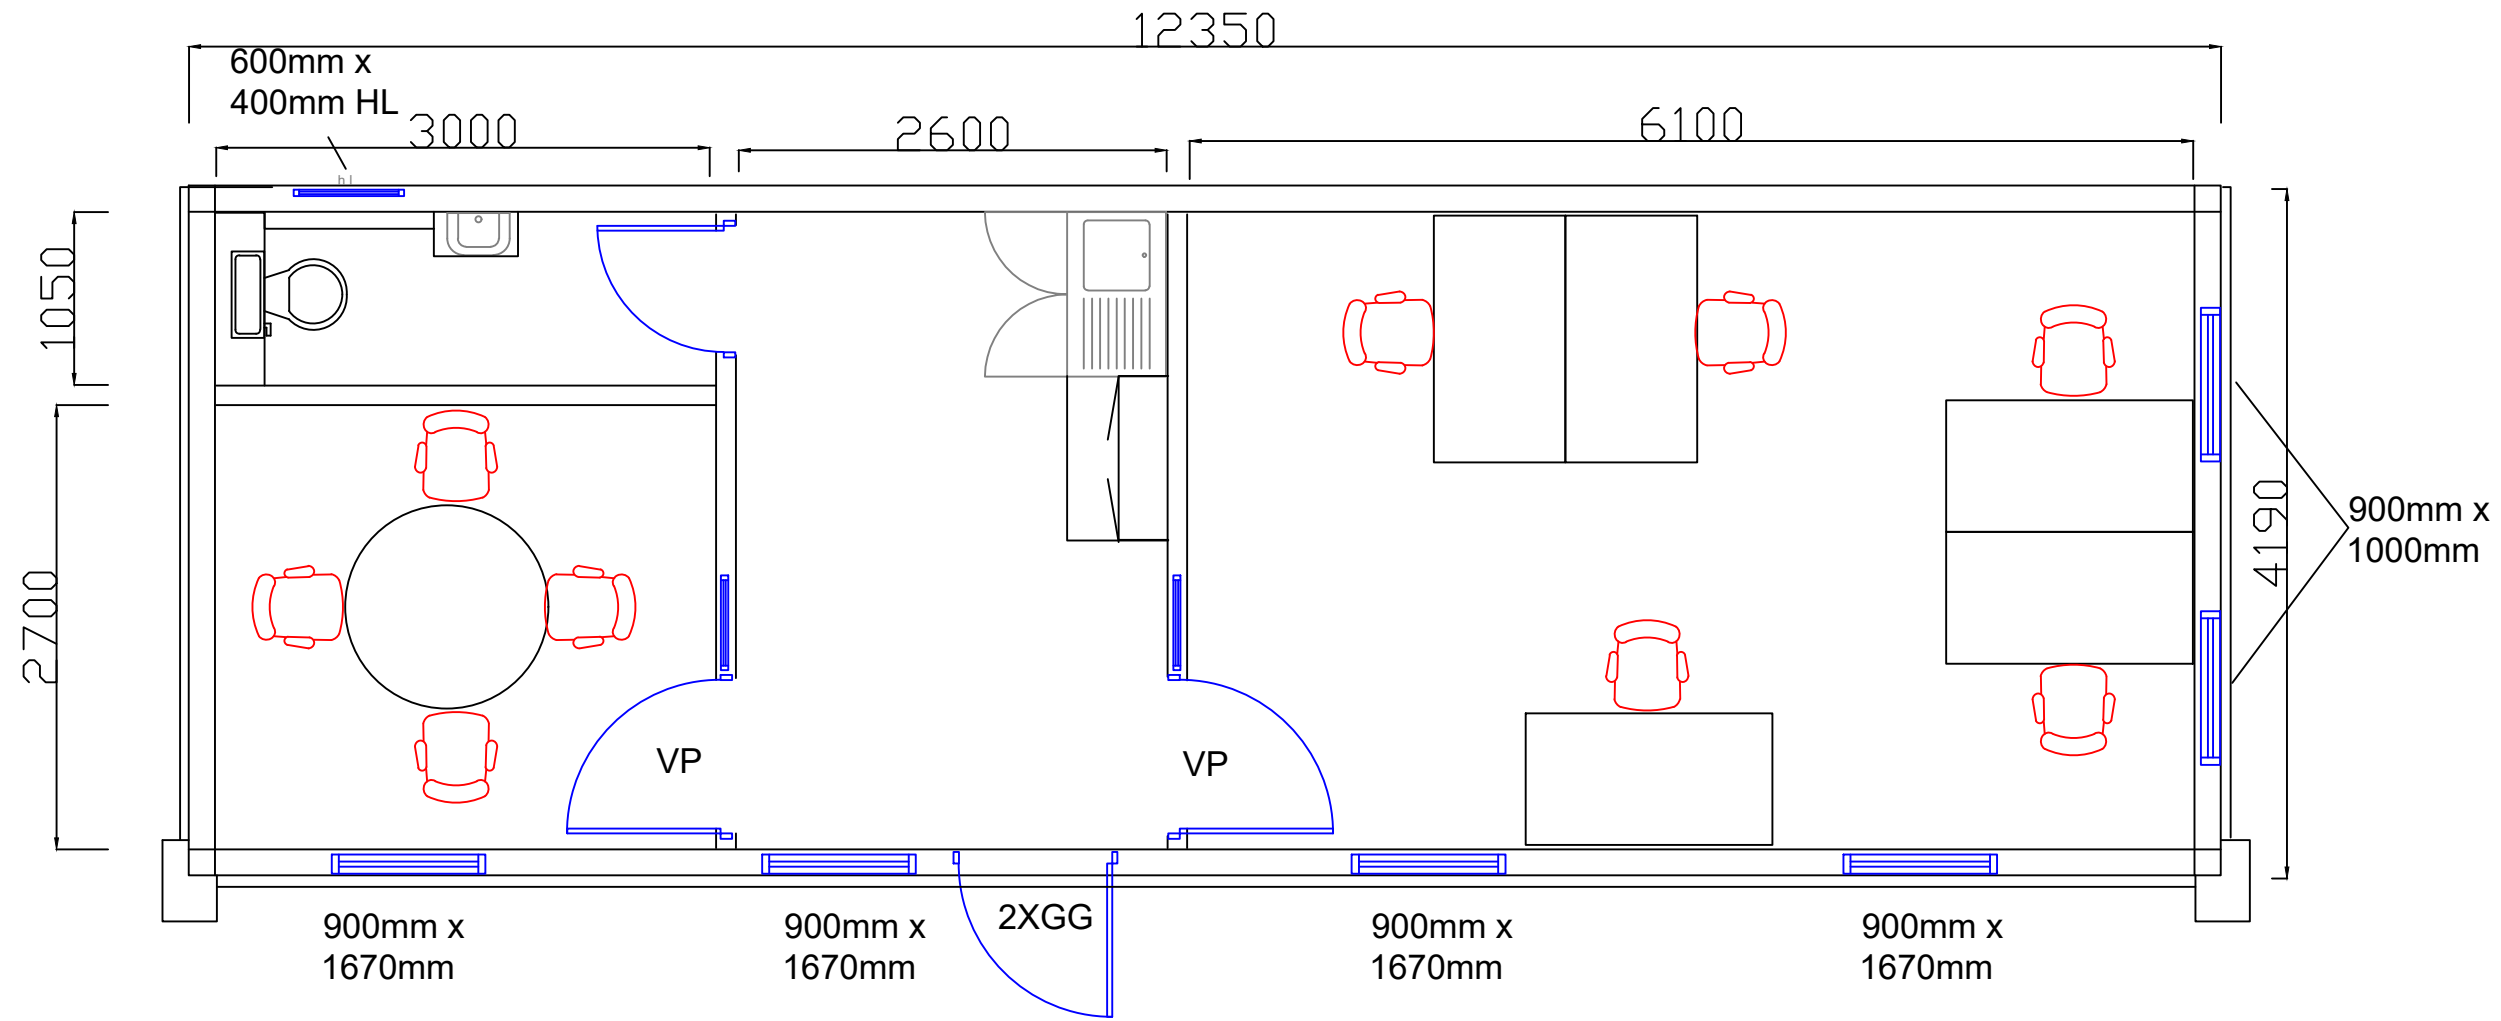

FURNITURE FOR ILLUSTRATION PURPOSES ONLY